



This irrigation system has been installed in accordance with all applicable state and local laws, ordinances, rules, regulations or orders. I have tested the system and determined that it has been installed according to the irrigation plan and is properly adjusted for the most efficient application of water at this time.

### Legend

- Backflow
- Control Valve
- Spray - Shrub
- Spray - Lawn
- Rotor - Lawn
- Drip Tubing
- Main Line

### Recommended Run Times (minutes)

- Spray – Shrub 12
- Spray – Lawn 25
- Rotor – Lawn 45

### Recommended Monthly Cycles

(Water Days)

- January 3
- February 3
- March 4
- April 4
- May 7
- June 9
- July 11
- August 11
- September 9
- October 6
- November 4
- December 3


### COMPLETION ITEMS PROVIDED

- The manufacturer's manual for the controller.
- A seasonal watering schedule.
- A list of components that require maintenance and the recommended frequency of maintenance.
- A permanent sticker has been attached to the controller indicating the warranty period for the irrigation system and contact information.
- The corrected or re-drawn design plans indicating the actual installation and components of the system.
- Location and operation of the isolation valve.

### Recommended Maintenance

- Backflow – Test Annually (contact Lewis Sinclair 512-563-8762)
- Filter – Check Annually for debris
- Heads – Run system monthly checking for leaks or broken heads
- Valve Covers – Trim grass to keep exposed
- Controller – Seasonal update programming
- Winter – Run system briefly every 2 weeks if system turned off

## 209 COOPERS HILL

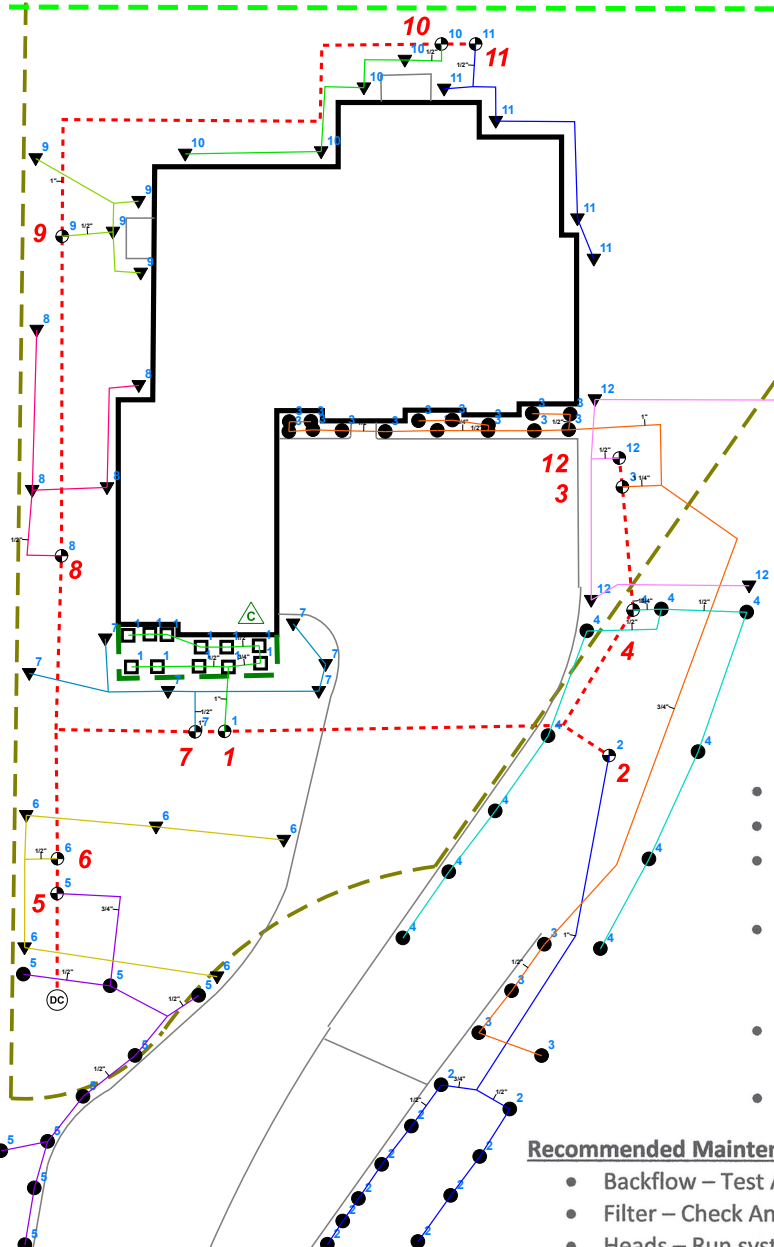

|              |           |              |               |           |
|--------------|-----------|--------------|---------------|-----------|
| SHEET        | SCALE     | DATE         | JOB NUMBER    | REVISIONS |
| 1 of 1       | 1" = 20'  | 2019 - 07/24 | 78633-000-209 | 07/28/19  |
| CHECKED BY:  | DRAWN BY: | COMPLETION:  |               |           |
| STUBBLEFIELD | SINCLAIR  |              |               |           |

|  |                    |
|--|--------------------|
| PROJECT:                                 | SHEET DESCRIPTION: |
| 209 COOPERS HILL<br>GEORGETOWN, TX 78633 | IRRIGATION PLAN    |
| LOT 15<br>HEIGHTS OF GEORGETOWN          |                    |

|  |
|--|
| COMPANY:   |
| BEST OF TEXAS LANDSCAPES<br>LIBERTY HILL, TEXAS 78642<br>(512) 260-1430<br>www.bestoftexaslandscapes.com |

07/28/19