


System Owner / Representative

Date

Best of Texas

Landscapes

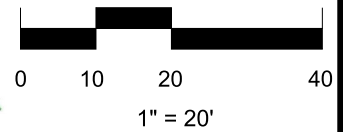

This irrigation system has been installed in accordance with all applicable state and local laws, ordinances, rules, regulations or orders. I have tested the system and determined that it has been installed according to the irrigation plan and is properly adjusted for the most efficient application of water at this time.

Recommended Maintenance

- Backflow – Test Annually (contact Lewis Sinclair 512-563-8762)
- Filter – Check Annually for debris
- Heads – Run system monthly checking for leaks or broken heads
- Valve Covers – Trim grass to keep exposed
- Controller – Seasonal update programming
- Winter – Run system briefly every 2 weeks if system turned off

- ### COMPLETION ITEMS PROVIDED
- The manufacturer's manual for the controller.
 - A seasonal watering schedule.
 - A list of components that require maintenance and the recommended frequency of maintenance.
 - A permanent sticker has been attached to the controller indicating the warranty period for the irrigation system and contact information.
 - The corrected or re-drawn design plans indicating the actual installation and components of the system.
 - Location and operation of the isolation valve.

Legend

- ⊙ Backflow
- ⊗ Control Valve
- Spray - Shrub
- Spray - Lawn
- ▼ Rotor - Lawn
- Drip Tubing
- - - Main Line


Recommended Run Times (minutes)

- Spray – Shrub 12
- Spray – Lawn 25
- Rotor – Lawn 45

Recommended Monthly Cycles

(Water Days)

- January 3
- February 3
- March 4
- April 4
- May 7
- June 9
- July 11
- August 11
- September 9
- October 6
- November 4
- December 3

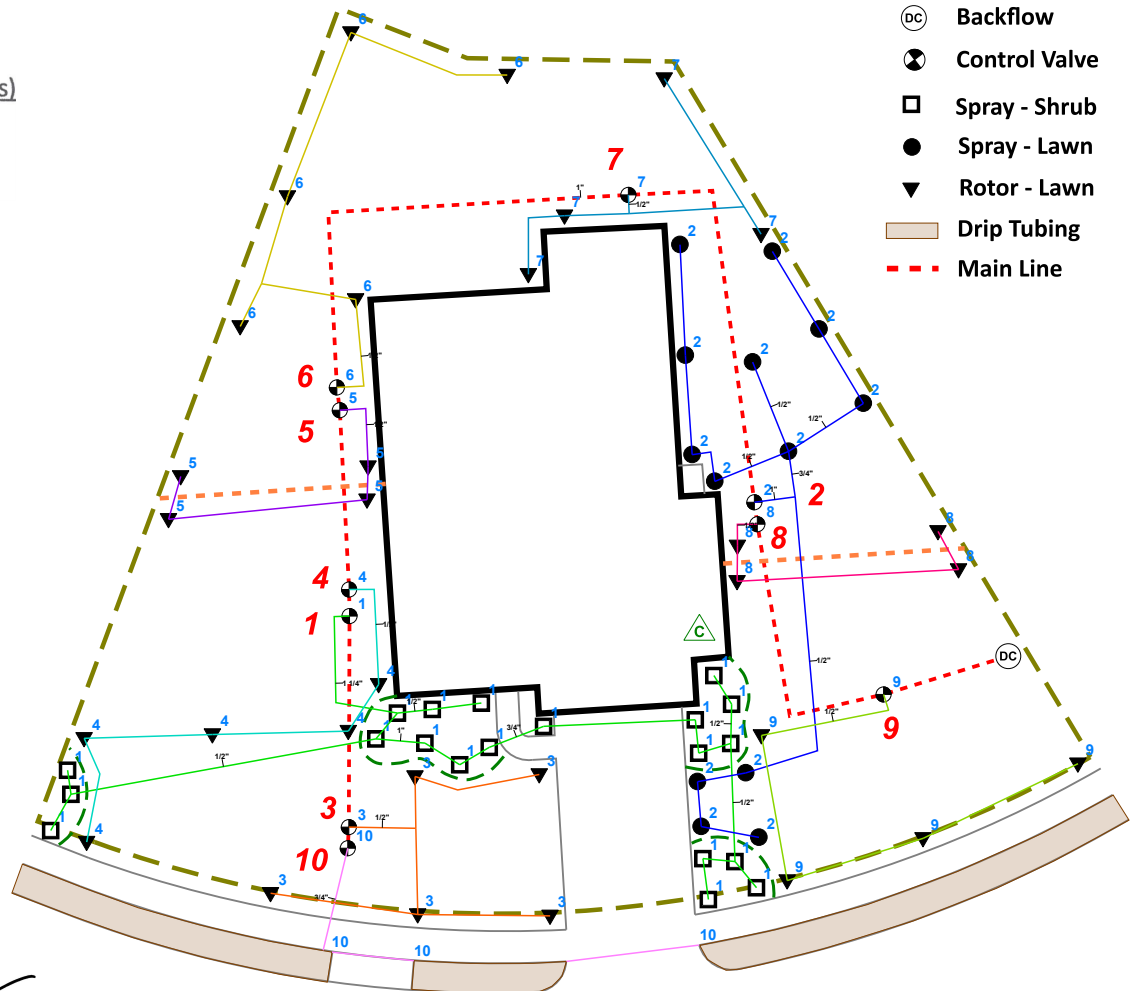

[Signature]

07/13/19

2509 GRANITE HILL DRIVE

PROJECT:

2509 GRANITE HILL DRIVE
LEANDER, TX 78641

LOT 20, BLK T
BLUFFS AT CRYSTAL FALLS

SHEET DESCRIPTION:

IRRIGATION PLAN



COMPANY:

BEST OF TEXAS LANDSCAPES
LIBERTY HILL, TEXAS 78642

(512) 260-1430

www.bestoftexaslandscapes.com

DATE: 2019 - 06 / 21

JOB NUMBER: 78641-GRA-2509

DRAWN BY: SINCLAIR

CHECKED BY: STUBBLEFIELD

REVISIONS: 07/13/19

COMPLETION:

SCALE: 1" = 20'

SHEET: 1 of 1