



A

03/09/2022

NOTE: ALL Piping shown is diagrammatic and NOT illustrating actual location.

Recommended Run Times (minutes)

- Spray – Shrub 12
- Spray – Lawn 25
- Rotor – Lawn 45
- Drip – Lawn 45

COMPLETION ITEMS PROVIDED

- The manufacturer's manual for the controller.
- A seasonal watering schedule.
- A list of components that require maintenance and the recommended frequency of maintenance.
- A permanent sticker has been attached to the controller indicating the warranty period for the irrigation system and contact information.
- The corrected or re-drawn design plans indicating the actual installation and components of the system.
- Location and operation of the isolation valve.

Legend

- ⊙ Backflow
- ⊗ Control Valve
- Spray - Shrub
- Spray - Lawn
- ▼ Rotor - Lawn
- ▭ Drip Tubing
- - - Main Line

Recommended Monthly Cycles


(Water Days)

- January 3
- February 3
- March 4
- April 4
- May 7
- June 9
- July 11
- August 11
- September 9
- October 6
- November 4
- December 3

Recommended Maintenance


- Backflow – Test Annually
- Filter – Check Annually for debris
- Heads – Run system monthly checking for leaks or broken heads
- Valve Covers – Trim grass to keep exposed
- Controller – Seasonal update programming
- Winter – Run system briefly every 2 weeks if system turned off

This irrigation system has been installed in accordance with all applicable state and local laws, ordinances, rules, regulations or orders. I have tested the system and determined that it has been installed according to the irrigation plan and is properly adjusted for the most efficient application of water at this time.

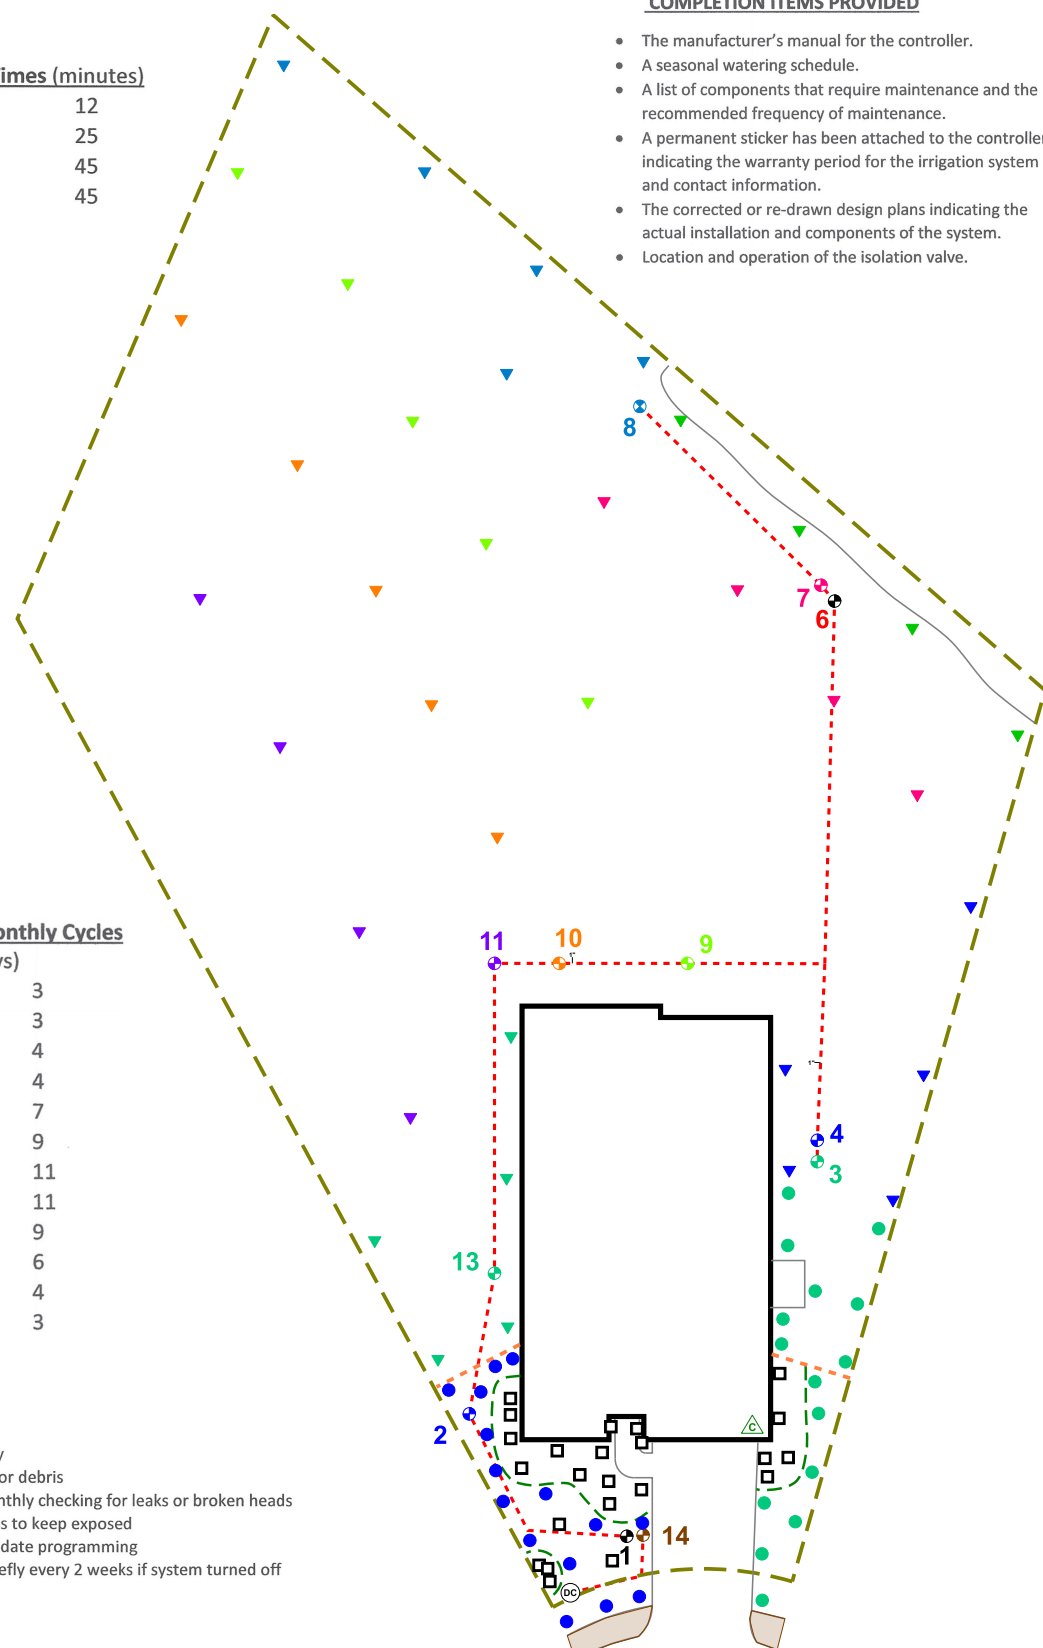

**1438
SAWMILL
CROSSING**

COMPANY:
BEST OF TEXAS LANDSCAPES
LIBERTY HILL, TEXAS 78642
(512) 260-1430
www.bestoftexaslandscapes.com

SHEET DESCRIPTION:
IRRIGATION PLAN


PROJECT:
1438 SAWMILL CROSSING
ROUND ROCK TX 78665
LOT 77 BLK A
HOMESTEAD AT OLD SETTLERS PARK PH 1

REVISIONS:
COMPLETION:
04/21/22

DATE:
2022 - 03 / 09

JOB NUMBER:
78665-SAW-1438

DRAWN BY:
SINCLAIR

CHECKED BY:
STUBBLEFIELD

SCALE:
1" = 20'

SHEET:
1 of 1