


# Best of Texas

## Landscapes

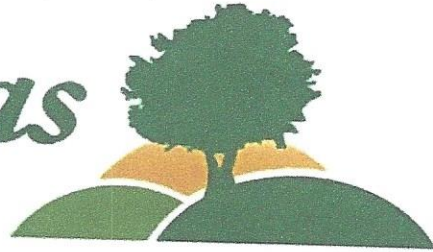

### Maintenance Check List

Installation Completion Date: 07-25-2018

Address: 831 CR262

The following items have been provided and explained to the irrigation system owner or system owner's representative.

- The manufacturer's manual for the controller.
- A seasonal watering schedule.
- A list of components that require maintenance and the recommended frequency of maintenance is attached
- A permanent sticker has been attached to the controller indicating the warranty period for the irrigation system and contact information.
- The corrected or re-drawn design plans indicating the actual installation and components of the system.
- Location and operation of the isolation valve.

\_\_\_\_\_  
Irrigation system owner/representative

07-25-2018  
Date

This irrigation system has been installed in accordance with all applicable state and local laws, ordinances, rules, regulations or orders. I have tested the system and determined that it has been installed according to the irrigation plan and is properly adjusted for the most efficient application of water at this time.



[Signature] 07-25-2018  
Irrigator/Date



\_\_\_\_\_  
Irrigation Technician/ Date



- Recommended Maintenance**
- Backflow – Test Annually (contact Lewis Sinclair 512-563-8762)
  - Filter – Check Annually for debris
  - Heads – Run system monthly checking for leaks or broken heads
  - Valve Covers – Trim grass to keep exposed
  - Controller – Seasonal update programming
  - Winter – Run system briefly every 2 weeks if system turned off

- Recommended Run Times (minutes)**
- Spray – Shrub 12
  - Spray – Lawn 25
  - Rotor – Lawn 45

- Recommended Monthly Cycles (water days)**
- January 3
  - February 3
  - March 4
  - April 4
  - May 7
  - June 9
  - July 11
  - August 11
  - September 9
  - October 6
  - November 4
  - December 3

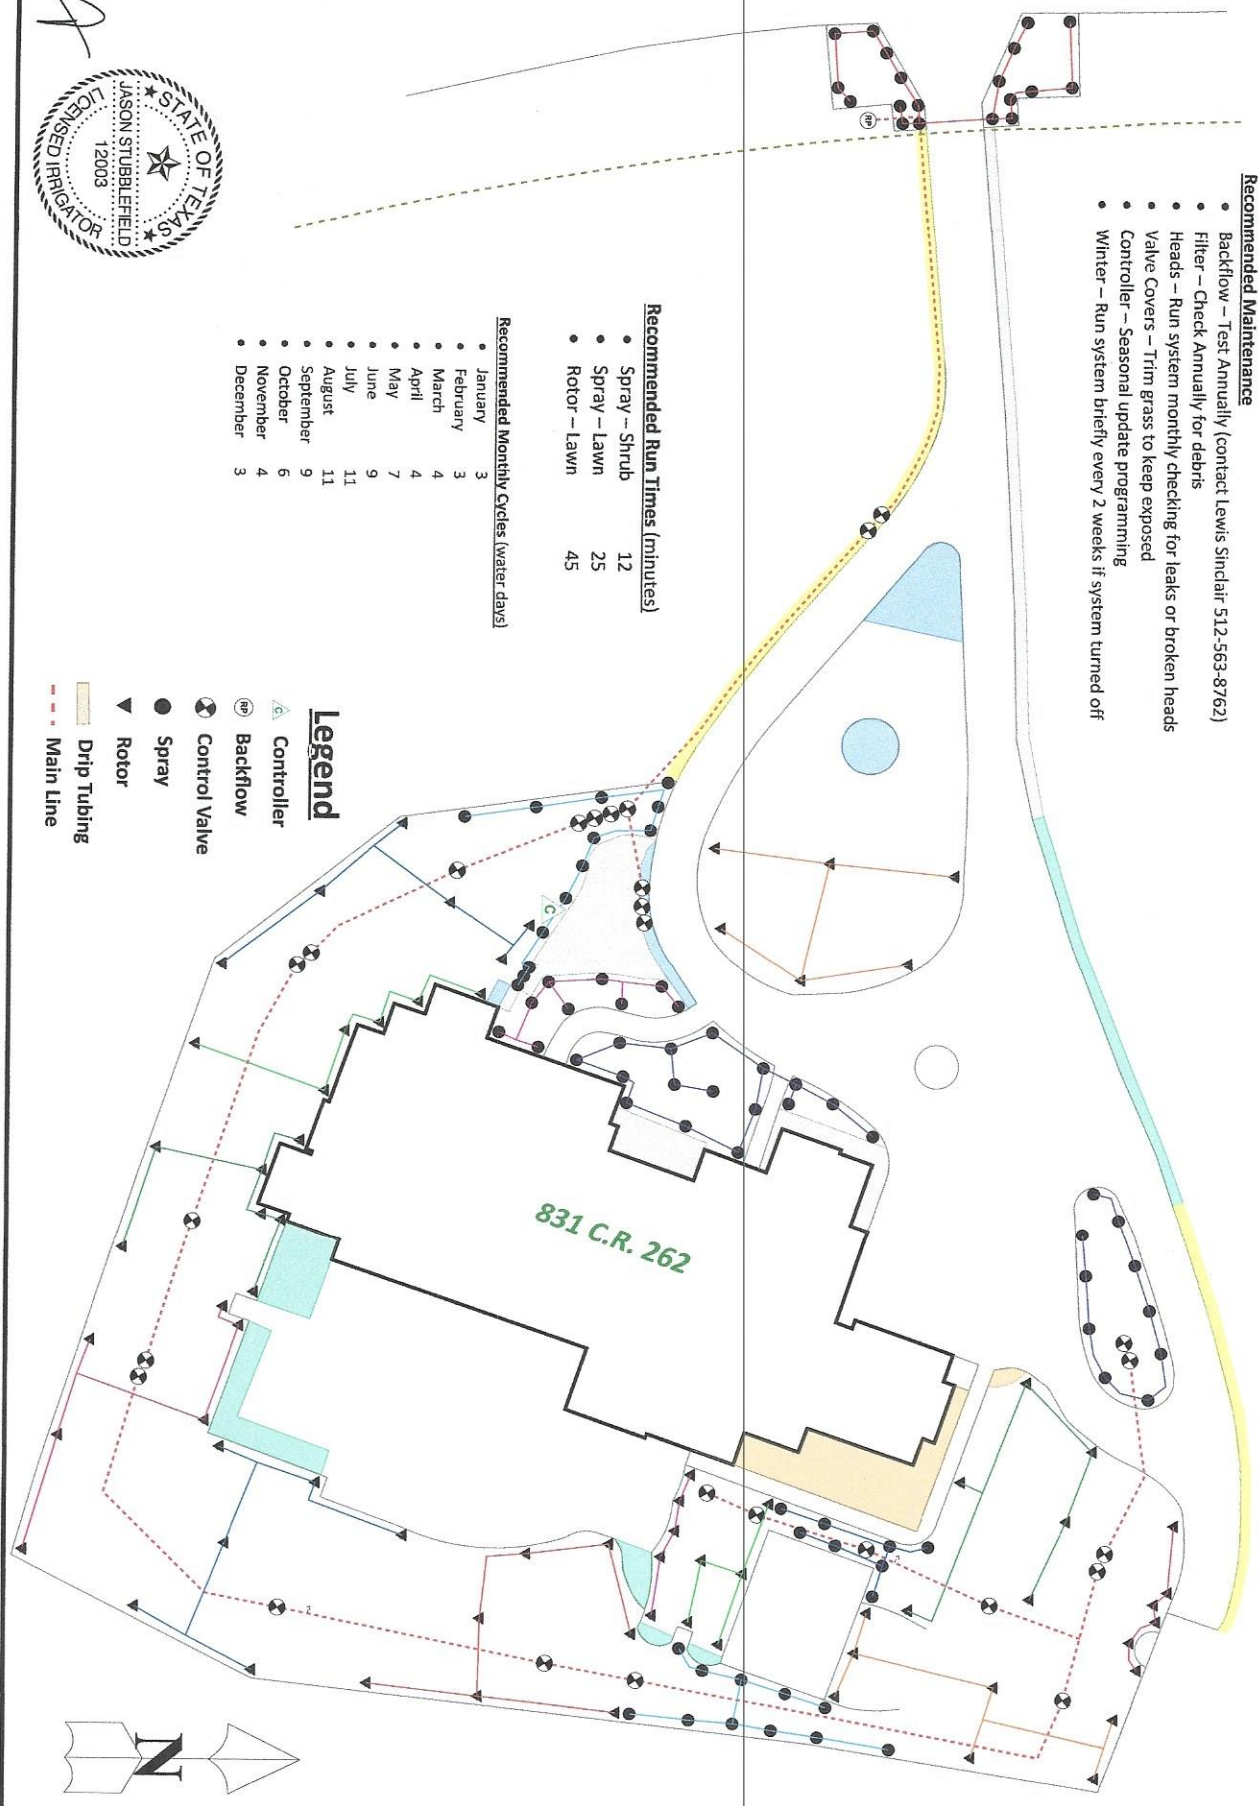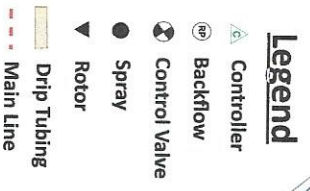

DATE: 2018-06-18 JOB NUMBER: 78633-CR262-831 DRAWN BY: Sinclair CHECKED BY: Jason Stubbfield	PROJECT: 831 CR 262 GEORGETOWN, TX 78633 ASHBY RESIDENCE	SHEET DESCRIPTION: IRRIGATION PLAN SCALE: 1" = 30'	COMPANY: BEST OF TEXAS LANDSCAPES LIBERTY HILL, TEXAS 78642 (512) 260-1430 www.bestoftexaslandscapes.com
REVISIONS: None	SCALE: 1" = 30'	SHEET: 1 of 1	