


System Owner / Representative \_\_\_\_\_

Date \_\_\_\_\_

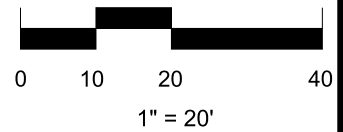

This irrigation system has been installed in accordance with all applicable state and local laws, ordinances, rules, regulations or orders. I have tested the system and determined that it has been installed according to the irrigation plan and is properly adjusted for the most efficient application of water at this time.

**COMPLETION ITEMS PROVIDED**

- The manufacturer’s manual for the controller.
- A seasonal watering schedule.
- A list of components that require maintenance and the recommended frequency of maintenance.
- A permanent sticker has been attached to the controller indicating the warranty period for the irrigation system and contact information.
- The corrected or re-drawn design plans indicating the actual installation and components of the system.
- Location and operation of the isolation valve.

**Recommended Maintenance**

- Backflow – Test Annually
- Filter – Check Annually for debris
- Heads – Run system monthly checking for leaks or broken heads
- Valve Covers – Trim grass to keep exposed
- Controller – Seasonal update programming
- Winter – Run system briefly every 2 weeks if system turned off

**Recommended Monthly Cycles**

(Water Days)


|           |    |
|-----------|----|
| January   | 3  |
| February  | 3  |
| March     | 4  |
| April     | 4  |
| May       | 7  |
| June      | 9  |
| July      | 11 |
| August    | 11 |
| September | 9  |
| October   | 6  |
| November  | 4  |
| December  | 3  |

**Recommended Run Times (minutes)**


|               |    |
|---------------|----|
| Spray – Shrub | 12 |
| Spray – Lawn  | 25 |
| Rotor – Lawn  | 45 |
| Drip – Lawn   | 45 |

**Legend**

- ⊙ Backflow
- ⊗ Control Valve
- Spray - Shrub
- Spray - Lawn
- ▼ Rotor - Lawn
- Drip Tubing
- - - Main Line

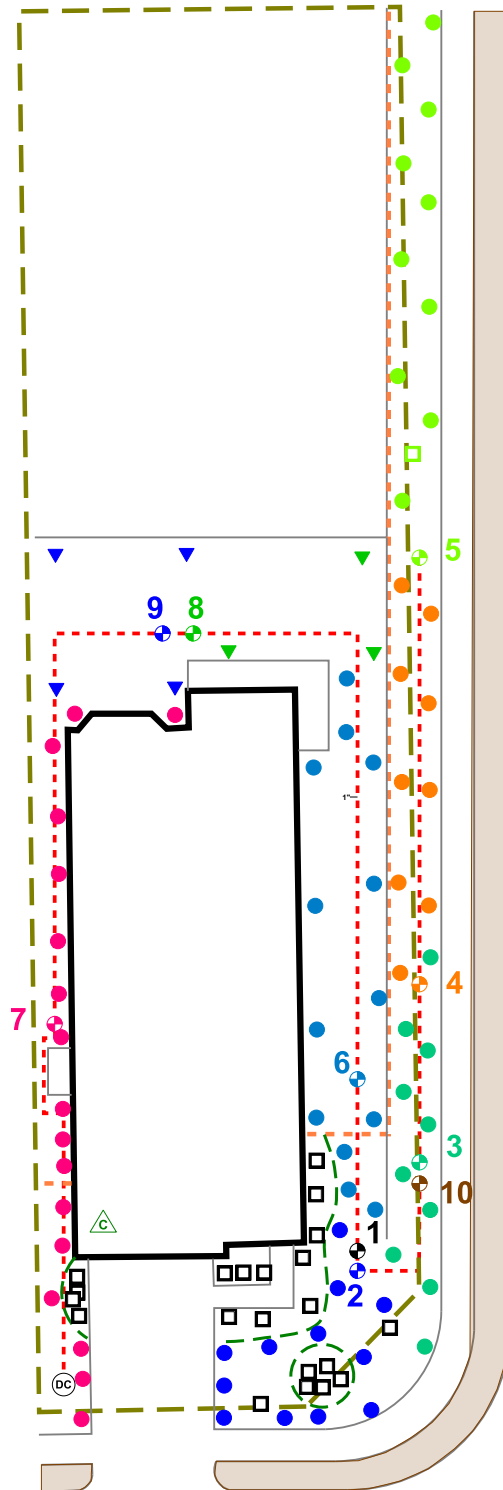

NOTE: ALL Piping shown is diagrammatic and NOT illustrating actual location.

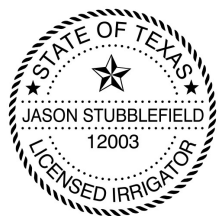

*[Signature]*

07/26/2022

**8033 COPPER PRAIRIE BEND**

|                  |                    |                             |                       |                               |                         |                                    |  |  |   |
|------------------|--------------------|-----------------------------|-----------------------|-------------------------------|-------------------------|------------------------------------|--|--|---|
| SHEET:<br>1 of 1 | SCALE:<br>1" = 20' | CHECKED BY:<br>STUBBLEFIELD | DRAWN BY:<br>SINCLAIR | JOB NUMBER:<br>78645-COP-8033 | DATE:<br>2022 - 07 / 26 | REVISIONS:<br>COMPLETION: 08/18/22 | <b>PROJECT:</b><br>8033 COPPER PRAIRIE BEND<br>LAGO VISTA, TX 78645<br><br>LOT 14, BLOCK B<br>TESSERA ON LAKE TRAVIS, PHASE 3B | <b>SHEET DESCRIPTION:</b><br>IRRIGATION PLAN | <b>COMPANY:</b><br>BEST OF TEXAS LANDSCAPES<br>LIBERTY HILL, TEXAS 78642<br>(512) 260-1430<br>www.bestoftexaslandscapes.com |
|                  |                    |                             |                       |                               |                         |                                    |  |  |   |