


**Recommended Run Times (minutes)**

- Spray – Shrub 12
- Spray – Lawn 25
- Rotor – Lawn 45
- Drip – Lawn 45

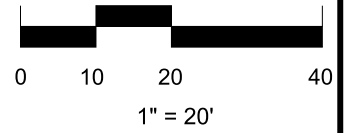

**Recommended Monthly Cycles**

(Water Days)


- January 3
- February 3
- March 4
- April 4
- May 7
- June 9
- July 11
- August 11
- September 9
- October 6
- November 4
- December 3

**Recommended Maintenance**

- Backflow – Test Annually
- Filter – Check Annually for debris
- Heads – Run system monthly checking for leaks or broken heads
- Valve Covers – Trim grass to keep exposed
- Controller – Seasonal update programming
- Winter – Run system briefly every 2 weeks if system turned off

**Legend**

- ⊙ Backflow
- ⊗ Control Valve
- Spray - Shrub
- Spray - Lawn
- ▼ Rotor - Lawn
- ▭ Drip Tubing
- - - Main Line

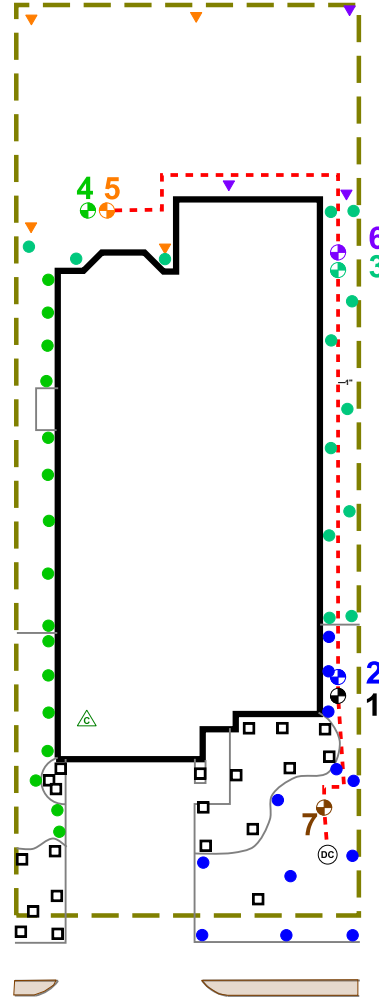

**COMPLETION ITEMS PROVIDED**

- The manufacturer’s manual for the controller.
- A seasonal watering schedule.
- A list of components that require maintenance and the recommended frequency of maintenance.
- A permanent sticker has been attached to the controller indicating the warranty period for the irrigation system and contact information.
- The corrected or re-drawn design plans indicating the actual installation and components of the system.
- Location and operation of the isolation valve.

**1021 THUNDERHEAD TRAIL**



*[Signature]*

5.28.2024

This irrigation system has been installed in accordance with all applicable state and local laws, ordinances, rules, regulations or orders. I have tested the system and determined that it has been installed according to the irrigation plan and is properly adjusted for the most efficient application of water at this time.

\_\_\_\_\_  
System Owner / Representative

\_\_\_\_\_  
Date

**NOTE: ALL Piping shown is diagrammatic and NOT illustrating actual location.**

|                           |              |
|---------------------------|--------------|
| REVISIONS:<br>COMPLETION: | 09/22/24     |
| DATE:                     | 5.28.2024    |
| JOB NUMBER:               | 78628THU1021 |
| DRAWN BY:                 | CARTER       |
| CHECKED BY:               | STUBBLEFIELD |
| SCALE:                    | 1" = 20'     |
| SHEET:                    | 1 of 1       |

**PROJECT:**  
1021 THUNDERHEAD TRAIL  
GEORGETOWN, TX 78628

LOT 7 BLOCK G  
PARKSIDE ON THE RIVER

**SHEET DESCRIPTION:**  
IRRIGATION PLAN



Company Name  
Address  
City, State 12345  
(123) 456-7890