


System Owner / Representative \_\_\_\_\_ Date \_\_\_\_\_

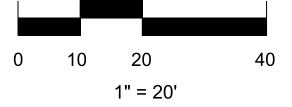

**Recommended Run Times (minutes)**

- Spray – Shrub 12
- Spray – Lawn 25
- Rotor – Lawn 45
- Drip – Lawn 45

**Recommended Monthly Cycles**

(Water Days)

- January 3
- February 3
- March 4
- April 4
- May 7
- June 9
- July 11
- August 11
- September 9
- October 6
- November 4
- December 3

**Recommended Maintenance**


- Backflow – Test Annually
- Filter – Check Annually for debris
- Heads – Run system monthly checking for leaks or broken heads
- Valve Covers – Trim grass to keep exposed
- Controller – Seasonal update programming
- Winter – Run system briefly every 2 weeks if system turned off

**Legend**

- ⊙ Backflow
- ⊗ Control Valve
- Spray - Shrub
- Spray - Lawn
- ▼ Rotor - Lawn
- ▭ Drip Tubing
- - - Main Line


**COMPLETION ITEMS PROVIDED**

- The manufacturer's manual for the controller.
- A seasonal watering schedule.
- A list of components that require maintenance and the recommended frequency of maintenance.
- A permanent sticker has been attached to the controller indicating the warranty period for the irrigation system and contact information.
- The corrected or re-drawn design plans indicating the actual installation and components of the system.
- Location and operation of the isolation valve.

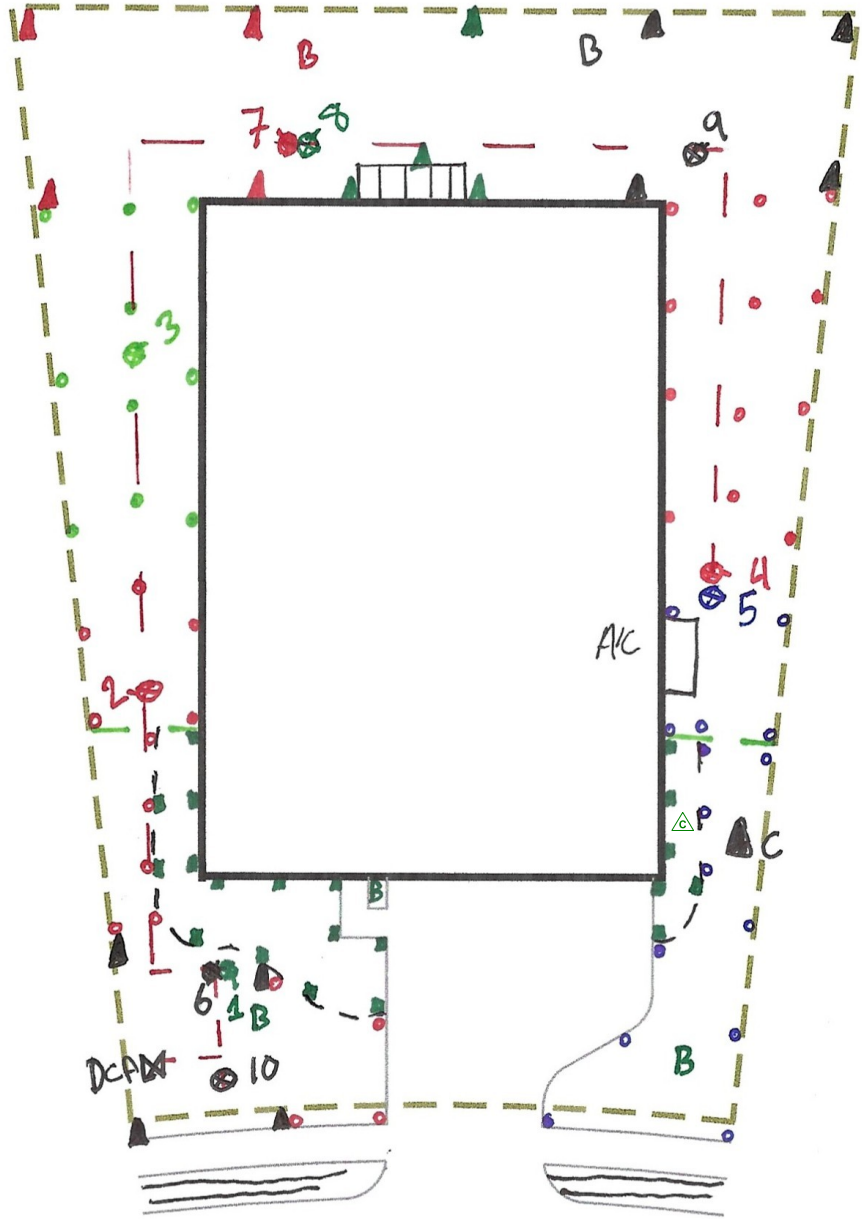

This irrigation system has been installed in accordance with all applicable state and local laws, ordinances, rules, regulations or orders. I have tested the system and determined that it has been installed according to the irrigation plan and is properly adjusted for the most efficient application of water at this time.

**657 JACKSON RIVER LOOP**

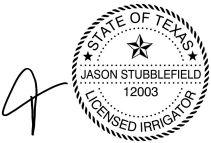

8.27.2024

NOTE: ALL Piping shown is diagrammatic and NOT illustrating actual location.

|                  |                    |                     |                             |                    |                             |                                       |                                                              |                                              |   |
|------------------|--------------------|---------------------|-----------------------------|--------------------|-----------------------------|---------------------------------------|--------------------------------------------------------------|----------------------------------------------|---|
| SHEET:<br>1 of 1 | SCALE:<br>1" = 20' | DRAWN BY:<br>CARTER | CHECKED BY:<br>STUBBLEFIELD | DATE:<br>8.27.2024 | JOB NUMBER:<br>78640/JAC657 | REVISIONS:<br>COMPLETION:<br>11/01/24 | <b>PROJECT:</b><br>6576 JACKSON RIVER LOOP<br>KYLE, TX 78640 | <b>SHEET DESCRIPTION:</b><br>IRRIGATION PLAN | <b>COMPANY:</b><br>BEST OF TEXAS LANDSCAPES<br>LIBERTY HILL, TEXAS 78642<br><br>(512) 260-1430<br><br>www.bestoftexaslandscapes.com |
|                  |                    |                     |                             |                    |                             |                                       | LOT 28 BLOCK A<br>6 CREEKS                                   |                                              |   |