


System Owner / Representative \_\_\_\_\_ Date \_\_\_\_\_

**2524 LONG LASSO PASS**

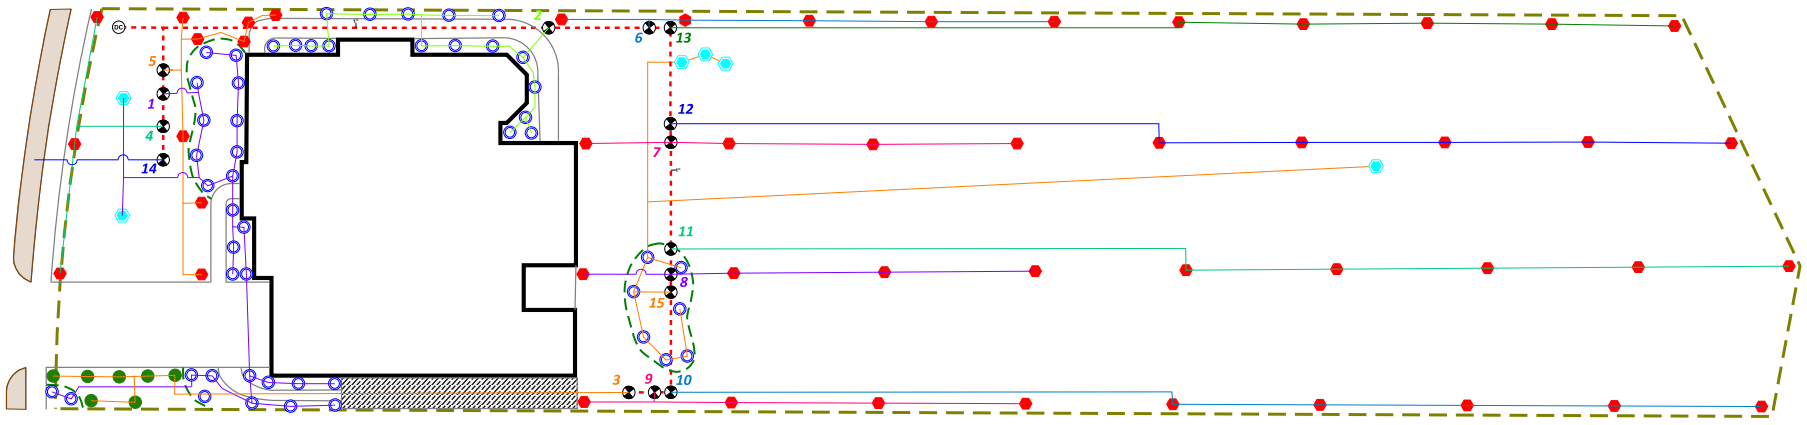

**Recommended Run Times (minutes)**

- Spray – Shrub 12
- Spray – Lawn 25
- Rotor – Lawn 45
- Drip – Lawn 45

**COMPLETION ITEMS PROVIDED**

- The manufacturer’s manual for the controller.
- A seasonal watering schedule.
- A list of components that require maintenance and the recommended frequency of maintenance.
- A permanent sticker has been attached to the controller indicating the warranty period for the irrigation system and contact information.
- The corrected or re-drawn design plans indicating the actual installation and components of the system.
- Location and operation of the isolation valve.

**Recommended Maintenance**

- Backflow – Test Annually (contact Lewis Sinclair 512-563-8762)
- Filter – Check Annually for debris
- Heads – Run system monthly checking for leaks or broken heads
- Valve Covers – Trim grass to keep exposed
- Controller – Seasonal update programming
- Winter – Run system briefly every 2 weeks if system turned off

This irrigation system has been installed in accordance with all applicable state and local laws, ordinances, rules, regulations or orders. I have tested the system and determined that it has been installed according to the irrigation plan and is properly adjusted for the most efficient application of water at this time.

**NOTE: ALL Piping shown is diagrammatic and NOT illustrating actual location.**

**Legend**

- ⊙ Backflow
- ⊗ Control Valve
- Spray - Shrub
- ⊕ Bubbler - Shrub
- Spray - Lawn
- ◆ Rotor - Lawn
- ▭ Drip Tubing
- - - Main Line


**Recommended Monthly Cycles**

(Water Days)


January	3
February	3
March	4
April	4
May	7
June	9
July	11
August	11
September	9
October	6
November	4
December	3

REVISIONS:	
DATE:	2020 - 09 / 20
JOB NUMBER:	78641-1-ON-2524
DRAWN BY:	SINCLAIR
CHECKED BY:	STUBBLEFIELD
SCALE:	1" = 30'
SHEET:	1 of 1

<b>PROJECT:</b>
2524 LONG LASSO PASS LEANDER TX 78641
LOT 80 BLK K THE BLUFFS AT CRYSTAL FALLS SEC 3 PH 3F

<b>SHEET DESCRIPTION:</b>
IRRIGATION PLAN


<b>COMPANY:</b>
BEST OF TEXAS LANDSCAPES LIBERTY HILL, TEXAS 78642
(512) 260-1430
www.bestoftexaslandscapes.com

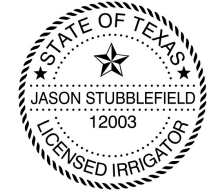

*J*  
**09/20/2020**