


System Owner / Representative \_\_\_\_\_ Date \_\_\_\_\_

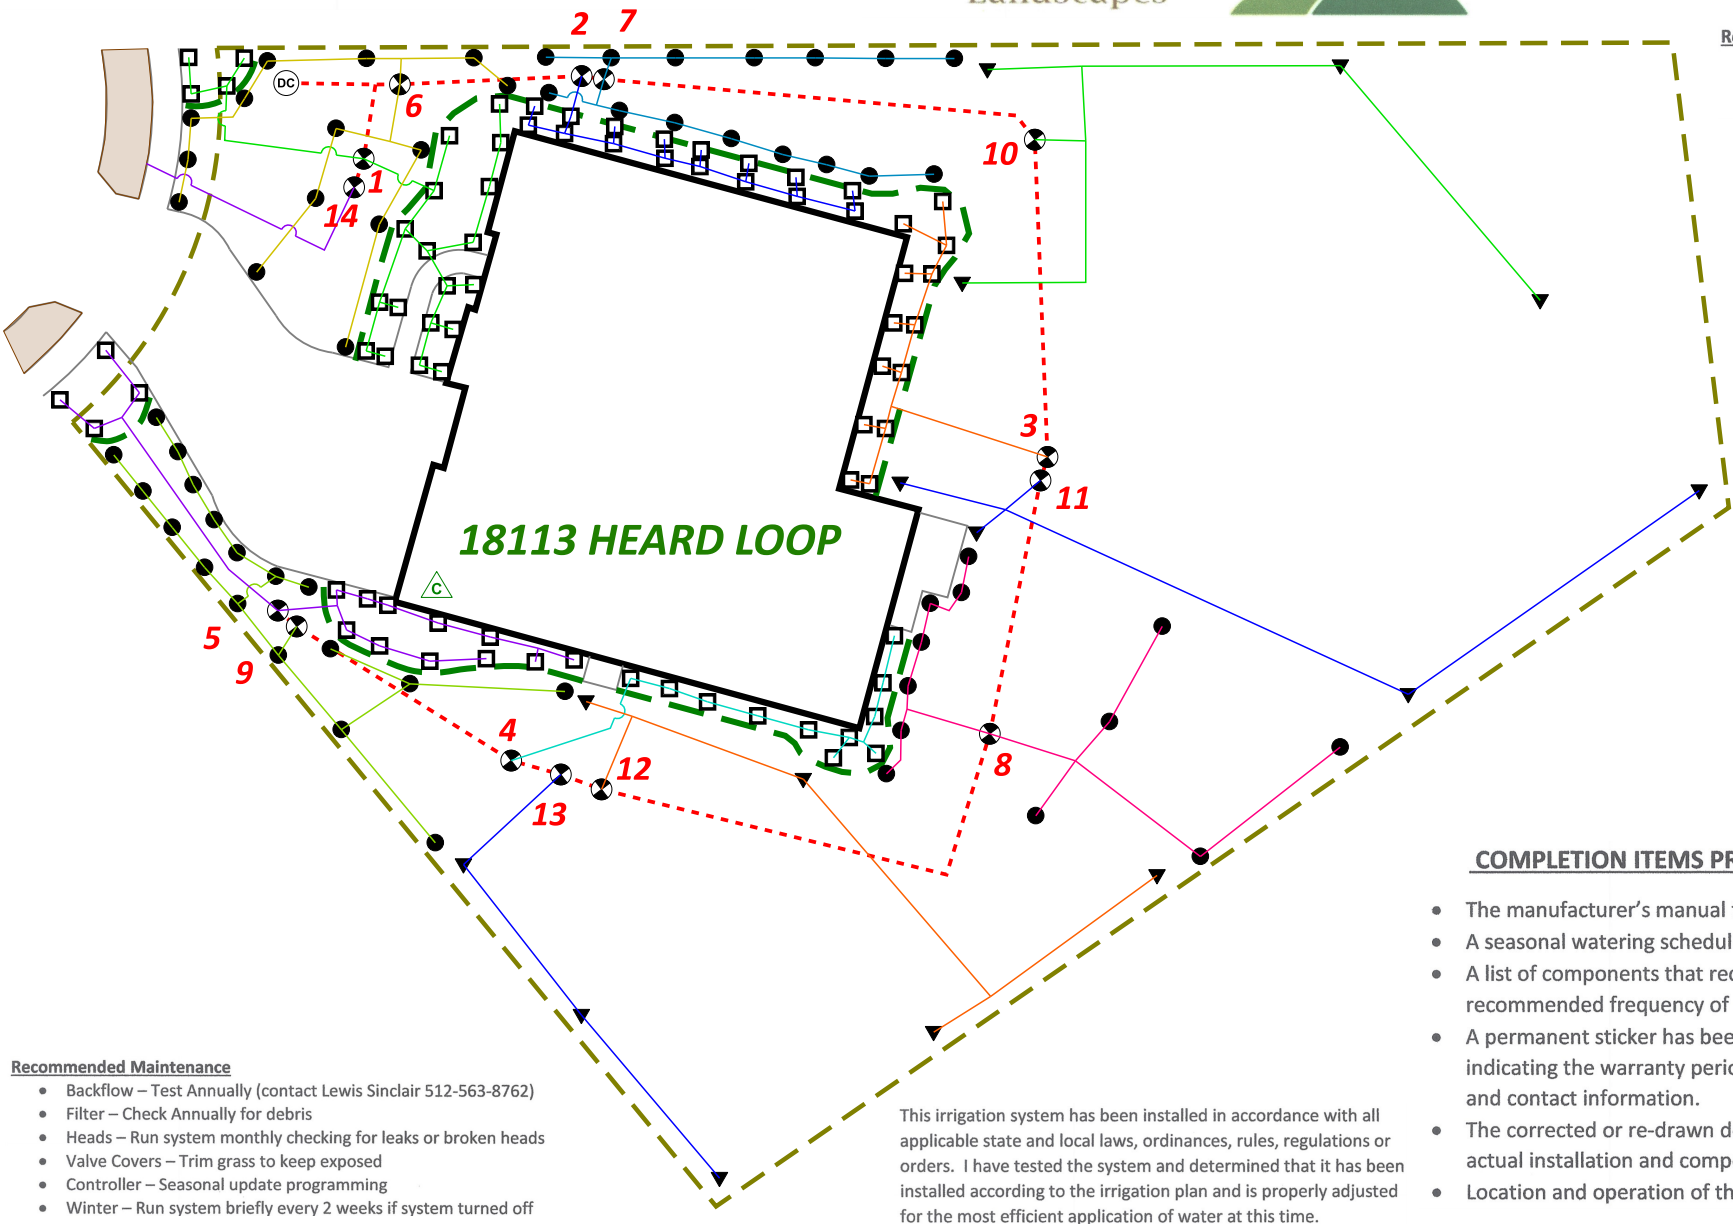

- Recommended Run Times (minutes)**
- Spray – Shrub    12
  - Spray – Lawn    25
  - Rotor – Lawn    45

- Recommended Monthly Cycles**  
(Water Days)
- January    3
  - February    3
  - March    4
  - April    4
  - May    7
  - June    9
  - July    11
  - August    11
  - September    9
  - October    6
  - November    4
  - December    3

**Legend**

- Ⓚ Backflow
- ⊗ Control Valve
- Spray - Shrub
- Spray - Lawn
- ▼ Rotor - Lawn
- ▭ Drip Tubing
- - - Main Line

**COMPLETION ITEMS PROVIDED**

- The manufacturer’s manual for the controller.
- A seasonal watering schedule.
- A list of components that require maintenance and the recommended frequency of maintenance.
- A permanent sticker has been attached to the controller indicating the warranty period for the irrigation system and contact information.
- The corrected or re-drawn design plans indicating the actual installation and components of the system.
- Location and operation of the isolation valve.

**Recommended Maintenance**

- Backflow – Test Annually (contact Lewis Sinclair 512-563-8762)
- Filter – Check Annually for debris
- Heads – Run system monthly checking for leaks or broken heads
- Valve Covers – Trim grass to keep exposed
- Controller – Seasonal update programming
- Winter – Run system briefly every 2 weeks if system turned off

This irrigation system has been installed in accordance with all applicable state and local laws, ordinances, rules, regulations or orders. I have tested the system and determined that it has been installed according to the irrigation plan and is properly adjusted for the most efficient application of water at this time.

<p><b>REVISIONS:</b> Completion 11/29/2018</p>	<p><b>PROJECT:</b> 18113 HEARD LOOP AUSTIN, TEXAS 78738  SWEETWATER</p>	<p><b>SHEET DESCRIPTION:</b> IRRIGATION PLAN</p> 	<p><b>COMPANY:</b> BEST OF TEXAS LANDSCAPES LIBERTY HILL, TEXAS 78642 (512) 260-1430 www.bestoftexaslandscapes.com</p>
<p><b>DATE:</b> 2018 - 11 / 29</p>	<p><b>JOB NUMBER:</b> 78738-HEA-18113</p>	<p><b>DRAWN BY:</b> SINCLAIR</p>	<p><b>CHECKED BY:</b> STUBBLEFIELD</p>
<p><b>SCALE:</b> 1" = 20'</p>	<p><b>SHEET:</b> 1 of 1</p>		

J

**11/29/2018**

