

System Owner / Representative \_\_\_\_\_ Date \_\_\_\_\_

This irrigation system has been installed in accordance with all applicable state and local laws, ordinances, rules, regulations or orders. I have tested the system and determined that it has been installed according to the irrigation plan and is properly adjusted for the most efficient application of water at this time.

### COMPLETION ITEMS PROVIDED

- The manufacturer's manual for the controller.
- A seasonal watering schedule.
- A list of components that require maintenance and the recommended frequency of maintenance.
- A permanent sticker has been attached to the controller indicating the warranty period for the irrigation system and contact information.
- The corrected or re-drawn design plans indicating the actual installation and components of the system.
- Location and operation of the isolation valve.

### Recommended Maintenance

- Backflow – Test Annually (contact Lewis Sinclair 512-563-8762)
- Filter – Check Annually for debris
- Heads – Run system monthly checking for leaks or broken heads
- Valve Covers – Trim grass to keep exposed
- Controller – Seasonal update programming
- Winter – Run system briefly every 2 weeks if system turned off

### Recommended Monthly Cycles

(Water Days)


- |             |    |
|-------------|----|
| • January   | 3  |
| • February  | 3  |
| • March     | 4  |
| • April     | 4  |
| • May       | 7  |
| • June      | 9  |
| • July      | 11 |
| • August    | 11 |
| • September | 9  |
| • October   | 6  |
| • November  | 4  |
| • December  | 3  |

### Recommended Run Times (minutes)

- |                 |    |
|-----------------|----|
| • Spray – Shrub | 12 |
| • Spray – Lawn  | 25 |
| • Rotor – Lawn  | 45 |

### Legend

- ⊙ Backflow
- ⊗ Control Valve
- Spray - Shrub
- Spray - Lawn
- ▼ Rotor - Lawn
- ▭ Drip Tubing
- - - Main Line

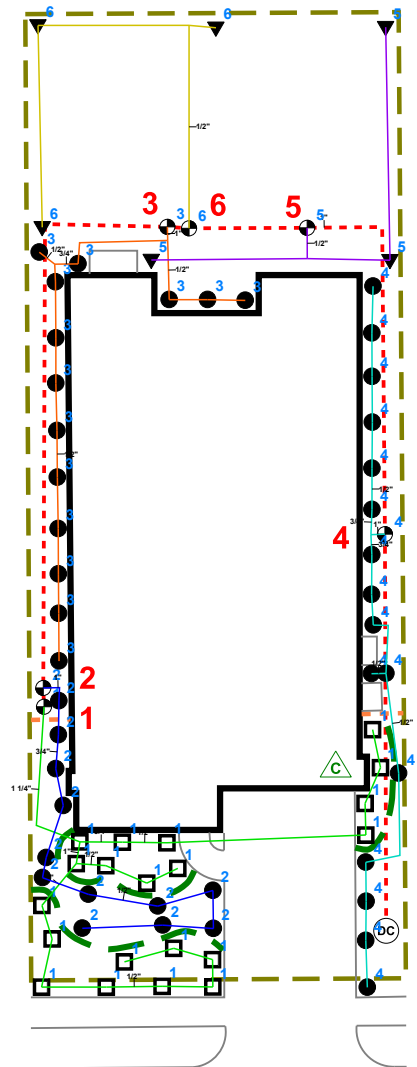


**2717 VILLA CAPRI COURT**



J

12/16/18

<p><b>REVISIONS:</b> COMPLETION: 12/16/18</p>	<p><b>PROJECT:</b> 2717 VILLA CAPRI COURT LEANDER, TX 78641</p> <p>LOT 37, BLOCK S TRAVISSO</p>	<p><b>SHEET DESCRIPTION:</b> IRRIGATION PLAN</p> <div style="text-align: center;">  <p>NORTH</p> </div>	<p><b>COMPANY:</b> BEST OF TEXAS LANDSCAPES LIBERTY HILL, TEXAS 78642</p> <p>(512) 260-1430</p> <p>www.bestoftexaslandscapes.com</p>
<p><b>DATE:</b> 2018 - 11 / 25</p> <p><b>JOB NUMBER:</b> 78641-VIL-2717</p> <p><b>DRAWN BY:</b> SINCLAIR</p> <p><b>CHECKED BY:</b> STUBBLEFIELD</p>	<p><b>SCALE:</b> 1" = 20'</p> <p><b>SHEET:</b> 1 of 1</p>		