

System Owner / Representative _____ Date _____

Recommended Run Times (minutes)

- Spray – Shrub 12
- Spray – Lawn 25
- Rotor – Lawn 45

Recommended Monthly Cycles

(Water Days)

- January 3
- February 3
- March 4
- April 4
- May 7
- June 9
- July 11
- August 11
- September 9
- October 6
- November 4
- December 3

Legend


- ⊙ Backflow
- ⊗ Control Valve
- Spray - Shrub
- Spray - Lawn
- ▼ Rotor - Lawn
- ▭ Drip Tubing
- - - Main Line

COMPLETION ITEMS PROVIDED

- The manufacturer’s manual for the controller.
- A seasonal watering schedule.
- A list of components that require maintenance and the recommended frequency of maintenance.
- A permanent sticker has been attached to the controller indicating the warranty period for the irrigation system and contact information.
- The corrected or re-drawn design plans indicating the actual installation and components of the system.
- Location and operation of the isolation valve.

Recommended Maintenance

- Backflow – Test Annually (contact Lewis Sinclair 512-563-8762)
- Filter – Check Annually for debris
- Heads – Run system monthly checking for leaks or broken heads
- Valve Covers – Trim grass to keep exposed
- Controller – Seasonal update programming
- Winter – Run system briefly every 2 weeks if system turned off

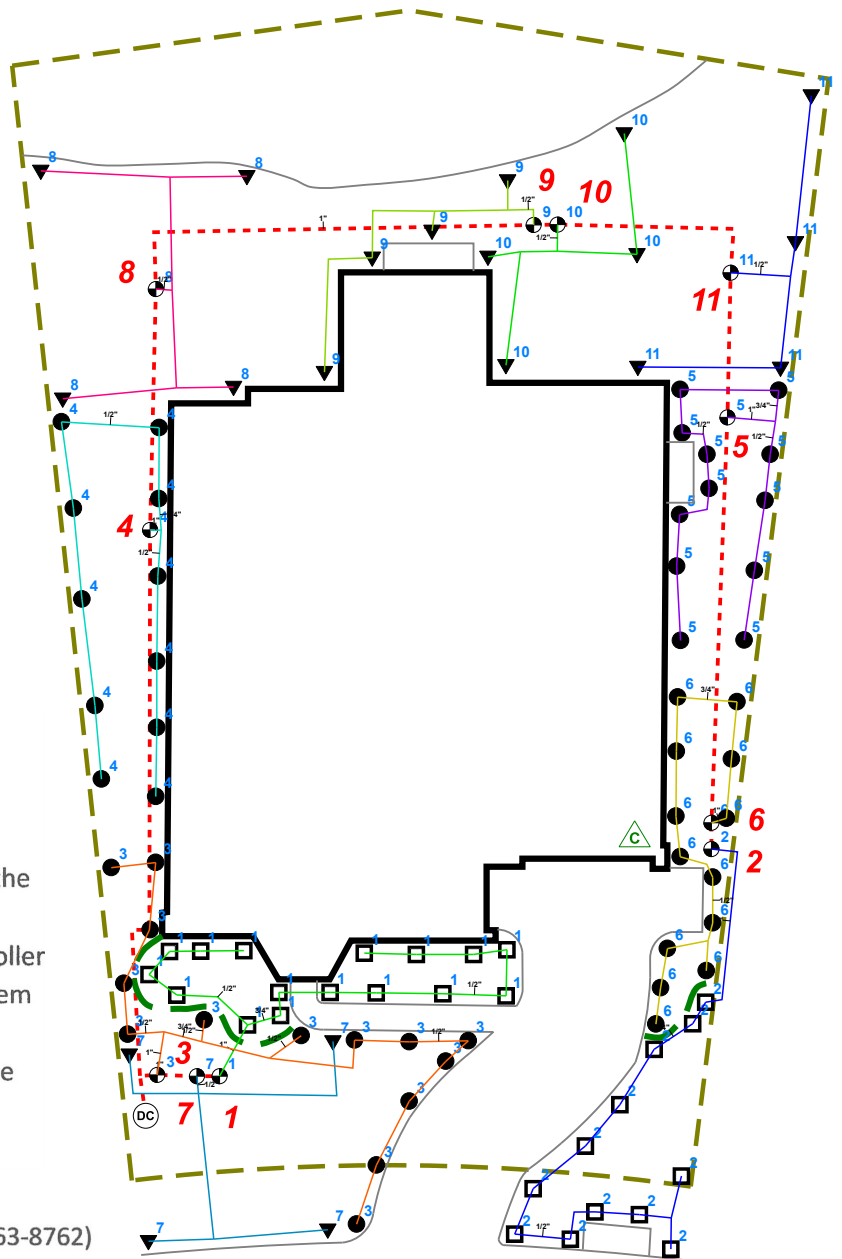


1824 GILDED CREST DRIVE

This irrigation system has been installed in accordance with all applicable state and local laws, ordinances, rules, regulations or orders. I have tested the system and determined that it has been installed according to the irrigation plan and is properly adjusted for the most efficient application of water at this time.



J
04/12/19

<p>REVISIONS: COMPLETION: 04/12/19</p>	<p>PROJECT: 1824 GILDED CREST DRIVE LEANDER, TX 78641</p> <p>LOT 40, BLOCK Z TRAVISSO</p>	<p>SHEET DESCRIPTION: IRRIGATION PLAN</p> 	<p>COMPANY: BEST OF TEXAS LANDSCAPES LIBERTY HILL, TEXAS 78642 (512) 260-1430 www.bestoftexaslandscapes.com</p>
<p>DATE: 2019 - 03 / 28</p> <p>JOB NUMBER: 78641-GIL-1824</p> <p>DRAWN BY: SINCLAIR</p> <p>CHECKED BY: STUBBLEFIELD</p>	<p>SCALE: 1" = 20'</p> <p>SHEET: 1 of 1</p>		