


System Owner / Representative

Date

# Best of Texas

## Landscapes

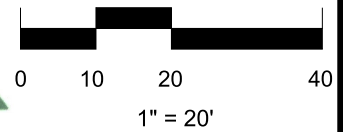

This irrigation system has been installed in accordance with all applicable state and local laws, ordinances, rules, regulations or orders. I have tested the system and determined that it has been installed according to the irrigation plan and is properly adjusted for the most efficient application of water at this time.

### Recommended Maintenance

- Backflow – Test Annually (contact Lewis Sinclair 512-563-8762)
- Filter – Check Annually for debris
- Heads – Run system monthly checking for leaks or broken heads
- Valve Covers – Trim grass to keep exposed
- Controller – Seasonal update programming
- Winter – Run system briefly every 2 weeks if system turned off

### COMPLETION ITEMS PROVIDED

- The manufacturer's manual for the controller.
- A seasonal watering schedule.
- A list of components that require maintenance and the recommended frequency of maintenance.
- A permanent sticker has been attached to the controller indicating the warranty period for the irrigation system and contact information.
- The corrected or re-drawn design plans indicating the actual installation and components of the system.
- Location and operation of the isolation valve.

### Recommended Run Times (minutes)

- |                 |    |
|-----------------|----|
| • Spray – Shrub | 12 |
| • Spray – Lawn  | 25 |
| • Rotor – Lawn  | 45 |


### Recommended Monthly Cycles

(Water Days)

- |             |    |
|-------------|----|
| • January   | 3  |
| • February  | 3  |
| • March     | 4  |
| • April     | 4  |
| • May       | 7  |
| • June      | 9  |
| • July      | 11 |
| • August    | 11 |
| • September | 9  |
| • October   | 6  |
| • November  | 4  |
| • December  | 3  |



07/02/19

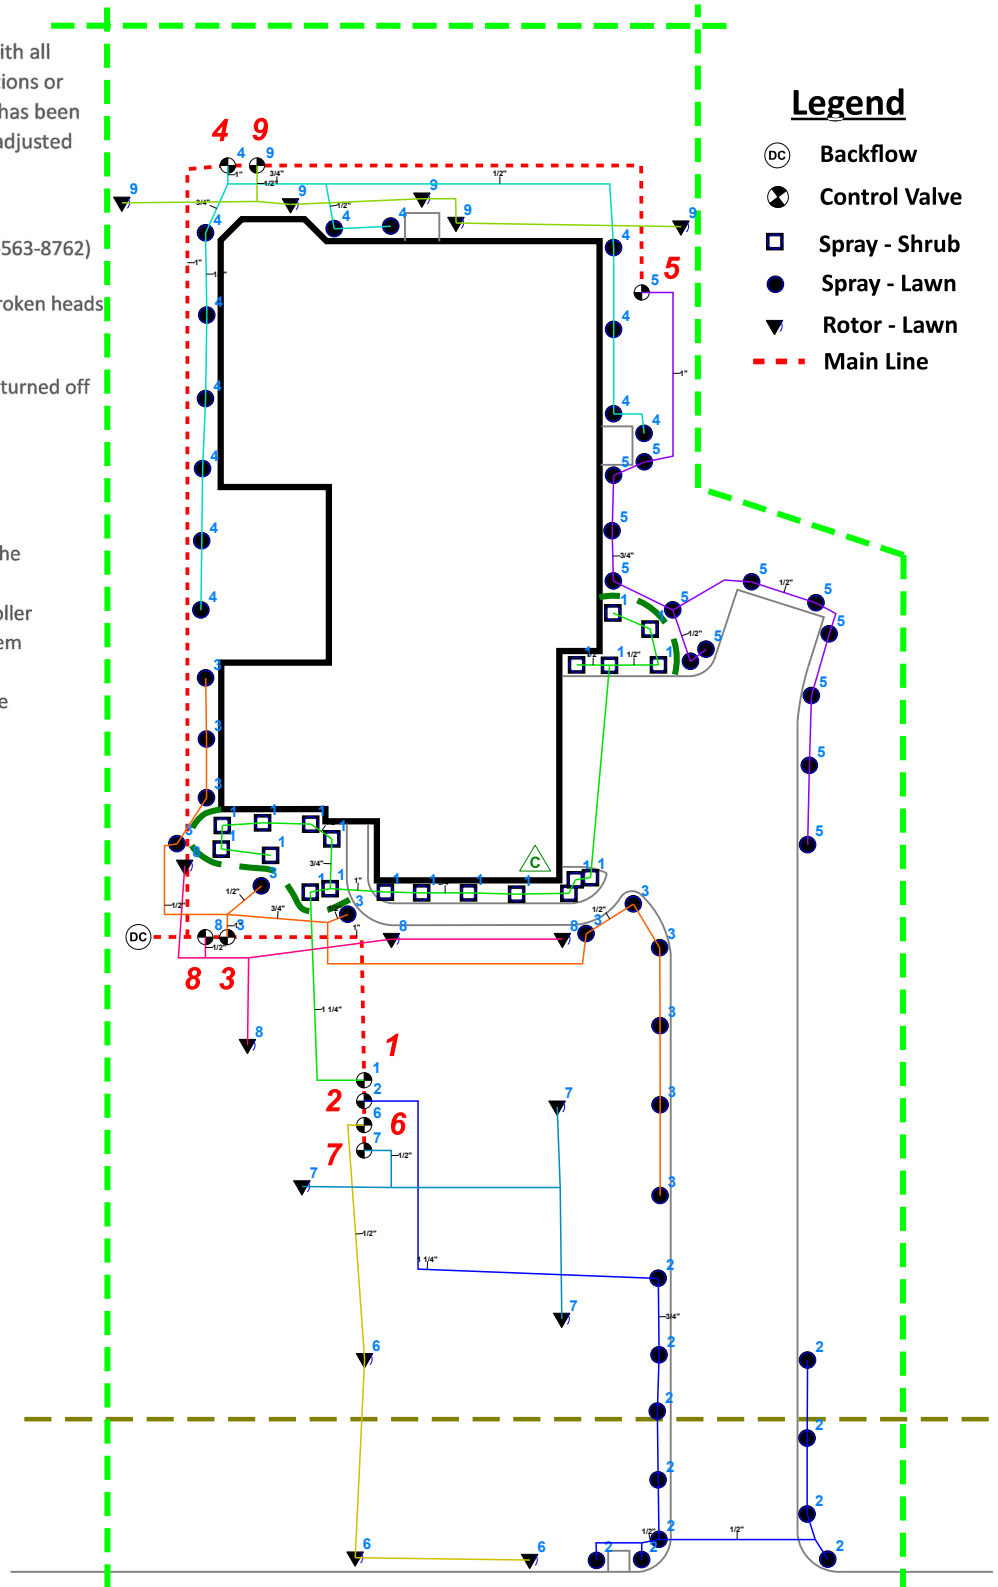

## 226 SAPLING DRIVE

### PROJECT:

226 SAPLING DRIVE  
DRIPPING SPRINGS, TX 78619

LOT 1, BLK F  
RIM ROCK

### SHEET DESCRIPTION:

IRRIGATION PLAN



### COMPANY:

BEST OF TEXAS LANDSCAPES  
LIBERTY HILL, TEXAS 78642

(512) 260-1430

www.bestoftexaslandscapes.com

SHEET:  
1 of 1SCALE:  
1" = 20'CHECKED BY:  
STUBBLEFIELDDRAWN BY:  
SINCLAIRJOB NUMBER:  
78619-SAP-226DATE:  
2019 - 05 / 13COMPLETION:  
07/02/19

REVISIONS: