
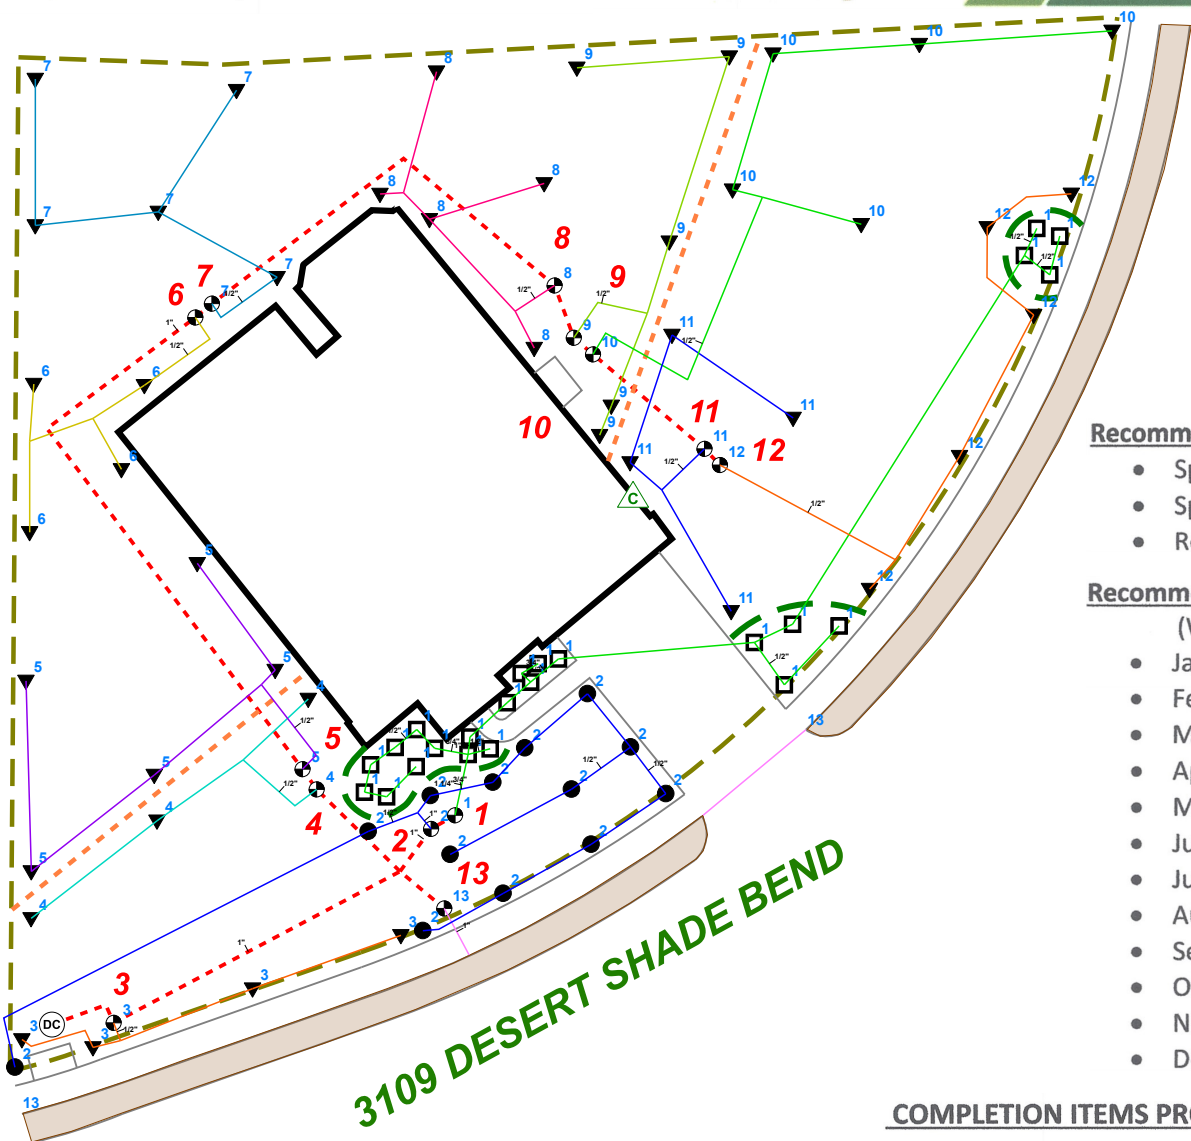


System Owner / Representative \_\_\_\_\_ Date \_\_\_\_\_

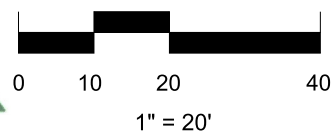

- Legend**
- ⊙ (DC) Backflow
  - ⊗ Control Valve
  - Spray - Shrub
  - Spray - Lawn
  - ▼ Rotor - Lawn
  - Drip Tubing
  - - - Main Line

**Recommended Run Times (minutes)**

● Spray – Shrub	12
● Spray – Lawn	25
● Rotor – Lawn	45

**Recommended Monthly Cycles (Water Days)**


● January	3
● February	3
● March	4
● April	4
● May	7
● June	9
● July	11
● August	11
● September	9
● October	6
● November	4
● December	3

**Recommended Maintenance**

- Backflow – Test Annually (contact Lewis Sinclair 512-563-8762)
- Filter – Check Annually for debris
- Heads – Run system monthly checking for leaks or broken heads
- Valve Covers – Trim grass to keep exposed
- Controller – Seasonal update programming
- Winter – Run system briefly every 2 weeks if system turned off

**COMPLETION ITEMS PROVIDED**


- The manufacturer’s manual for the controller.
- A seasonal watering schedule.
- A list of components that require maintenance and the recommended frequency of maintenance.
- A permanent sticker has been attached to the controller indicating the warranty period for the irrigation system and contact information.
- The corrected or re-drawn design plans indicating the actual installation and components of the system.
- Location and operation of the isolation valve.

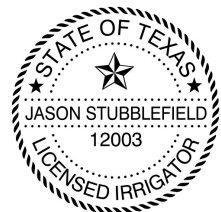

J

07/17/19

This irrigation system has been installed in accordance with all applicable state and local laws, ordinances, rules, regulations or orders. I have tested the system and determined that it has been installed according to the irrigation plan and is properly adjusted for the most efficient application of water at this time.
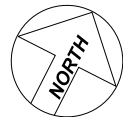
<p><b>REVISIONS:</b> COMPLETION: 07/17/19</p>	<p><b>PROJECT:</b> 3109 DESERT SHADE BEND LEANDER, TX 78641</p> <p>LOT 3, BLOCK W BLUFFST AT CRYSTAL FALLS</p>	<p><b>SHEET DESCRIPTION:</b> IRRIGATION PLAN</p> 	<p><b>COMPANY:</b> BEST OF TEXAS LANDSCAPES LIBERTY HILL, TEXAS 78642 (512) 260-1430 www.bestoftexaslandscapes.com</p>
<p><b>DATE:</b> 2019 - 06 / 23</p> <p><b>JOB NUMBER:</b> 78641-DES-3109</p> <p><b>DRAWN BY:</b> SINCLAIR</p> <p><b>CHECKED BY:</b> STUBBLEFIELD</p>	<p><b>SCALE:</b> 1" = 20'</p> <p><b>SHEET:</b> 1 of 1</p>		