


System Owner / Representative


Date

# Best of Texas

## Landscapes

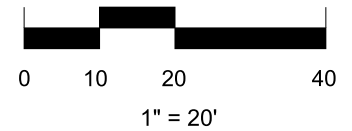

### 1205 POSITANO PASS

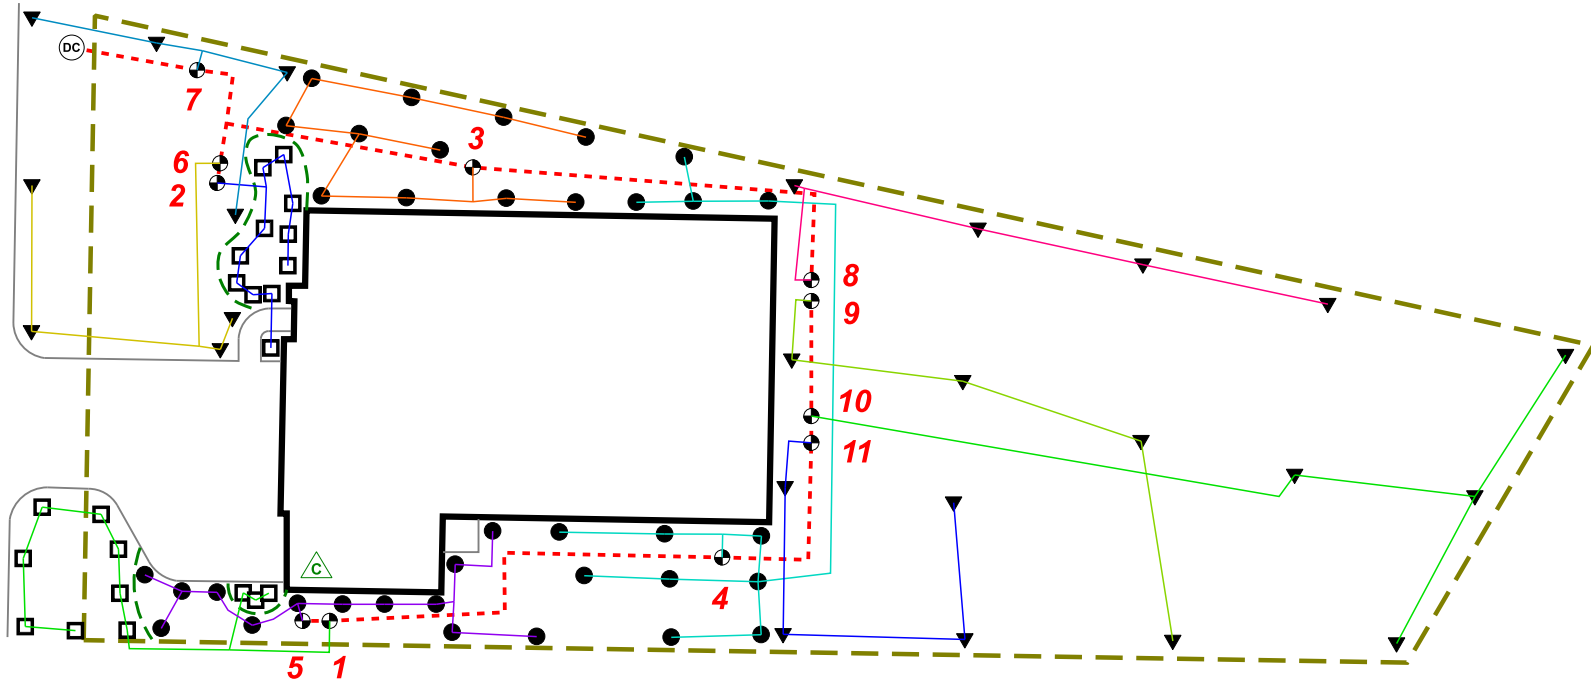

## Legend

### Recommended Run Times (minutes)

- Spray – Shrub 12
- Spray – Lawn 25
- Rotor – Lawn 45

### Recommended Monthly Cycles

(Water Days)	
January	3
February	3
March	4
April	4
May	7
June	9
July	11
August	11
September	9
October	6
November	4
December	3

- (DC) Backflow
- (X) Control Valve
- [ ] Spray - Shrub
- Spray - Lawn
- ▼ Rotor - Lawn
- [ ] Drip Tubing
- - - Main Line

### COMPLETION ITEMS PROVIDED

- The manufacturer's manual for the controller.
- A seasonal watering schedule.
- A list of components that require maintenance and the recommended frequency of maintenance.
- A permanent sticker has been attached to the controller indicating the warranty period for the irrigation system and contact information.
- The corrected or re-drawn design plans indicating the actual installation and components of the system.
- Location and operation of the isolation valve.

### Recommended Maintenance

- Backflow – Test Annually (contact Lewis Sinclair 512-563-8762)
- Filter – Check Annually for debris
- Heads – Run system monthly checking for leaks or broken heads
- Valve Covers – Trim grass to keep exposed
- Controller – Seasonal update programming
- Winter – Run system briefly every 2 weeks if system turned off

This irrigation system has been installed in accordance with all applicable state and local laws, ordinances, rules, regulations or orders. I have tested the system and determined that it has been installed according to the irrigation plan and is properly adjusted for the most efficient application of water at this time.

NOTE: ALL Piping shown is diagrammatic and NOT illustrating actual location.

### PROJECT:

1205 POSITANO PASS  
LEANDER TX 78641  
  
LOT 39 BLK C  
TRAVISSE PH 3 SEC 2

### SHEET DESCRIPTION:

IRRIGATION PLAN



### COMPANY:

BEST OF TEXAS LANDSCAPES  
LIBERTY HILL, TEXAS 78642  
(512) 260-1430  
www.bestoftexaslandscapes.com

09/30/2019



REVISIONS:  
COMPLETION  
11/11/19

DATE:

2019 - 09 / 30

JOB NUMBER:

78641-POS-1205

DRAWN BY:

SINCLAIR

CHECKED BY:

STUBBLEFIELD

SHEET:

1 of 1

SCALE:

1" = 20'