


### Recommended Run Times (minutes)

• Spray – Shrub	12
• Spray – Lawn	25
• Rotor – Lawn	45

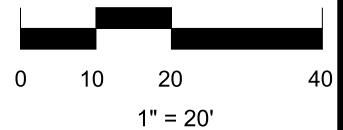

### Recommended Monthly Cycles

(Water Days)

• January	3
• February	3
• March	4
• April	4
• May	7
• June	9
• July	11
• August	11
• September	9
• October	6
• November	4
• December	3

### Recommended Maintenance


- Backflow – Test Annually (contact Lewis Sinclair 512-563-8762)
- Filter – Check Annually for debris
- Heads – Run system monthly checking for leaks or broken heads
- Valve Covers – Trim grass to keep exposed
- Controller – Seasonal update programming
- Winter – Run system briefly every 2 weeks if system turned off

### Legend

- ⊙ DC Backflow
- ⊗ Control Valve
- Spray - Shrub
- Spray - Lawn
- ▼ Rotor - Lawn
- Drip Tubing
- - - Main Line

### COMPLETION ITEMS PROVIDED

- The manufacturer's manual for the controller.
- A seasonal watering schedule.
- A list of components that require maintenance and the recommended frequency of maintenance.
- A permanent sticker has been attached to the controller indicating the warranty period for the irrigation system and contact information.
- The corrected or re-drawn design plans indicating the actual installation and components of the system.
- Location and operation of the isolation valve.

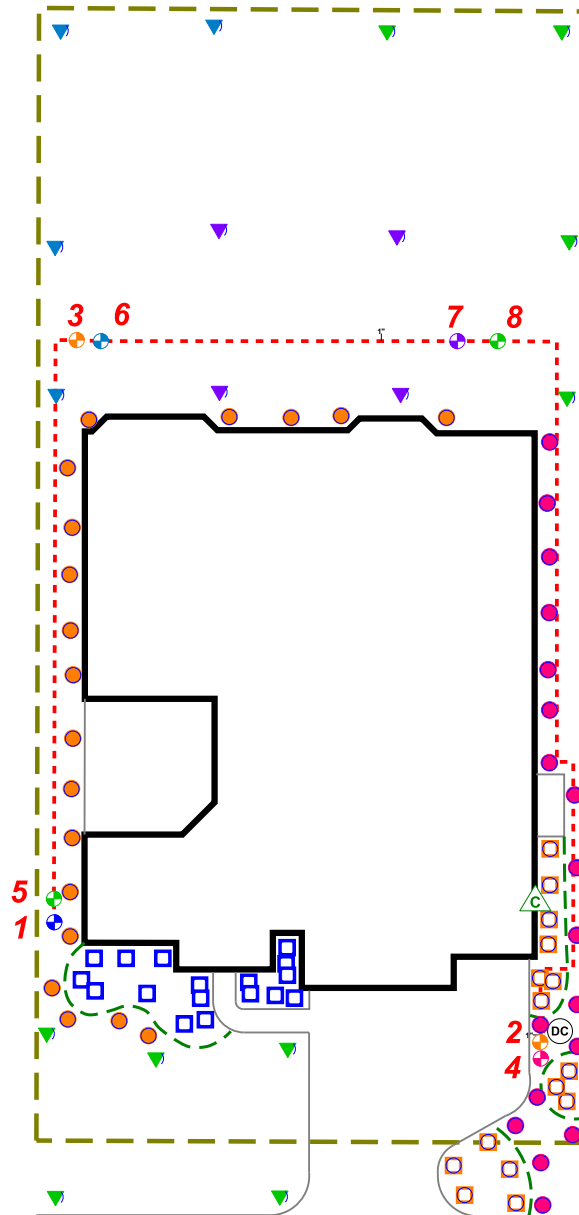

**120 CLEMENT DRIVE**



*[Signature]*

10/05/2019

This irrigation system has been installed in accordance with all applicable state and local laws, ordinances, rules, regulations or orders. I have tested the system and determined that it has been installed according to the irrigation plan and is properly adjusted for the most efficient application of water at this time.

System Owner / Representative

Date

**NOTE: ALL Piping shown is diagrammatic and NOT illustrating actual location.**

#### PROJECT:

120 CLEMENT DRIVE  
AUSTIN TX 78737  
  
LOT 40 BLK D  
REUNION RANCH PH 3 SEC 5

#### SHEET DESCRIPTION:

IRRIGATION PLAN



#### COMPANY:

BEST OF TEXAS LANDSCAPES  
LIBERTY HILL, TEXAS 78642  
  
(512) 260-1430  
  
www.bestoftexaslandscapes.com

DATE:	2019 - 10 / 05
JOB NUMBER:	78737-CLE-120
DRAWN BY:	SINCLAIR
CHECKED BY:	STUBBLEFIELD
SCALE:	1" = 20'
SHEET:	1 of 1