


**Recommended Run Times (minutes)**

- Spray – Shrub 12
- Spray – Lawn 25
- Rotor – Lawn 45

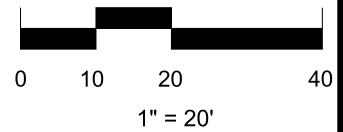

**Recommended Monthly Cycles**

(Water Days)

- January 3
- February 3
- March 4
- April 4
- May 7
- June 9
- July 11
- August 11
- September 9
- October 6
- November 4
- December 3

**Recommended Maintenance**


- Backflow – Test Annually (contact Lewis Sinclair 512-563-8762)
- Filter – Check Annually for debris
- Heads – Run system monthly checking for leaks or broken heads
- Valve Covers – Trim grass to keep exposed
- Controller – Seasonal update programming
- Winter – Run system briefly every 2 weeks if system turned off

**Legend**

- Ⓢ Backflow
- ⊗ Control Valve
- Spray - Shrub
- Spray - Lawn
- ▼ Rotor - Lawn
- Drip Tubing
- - - Main Line

**COMPLETION ITEMS PROVIDED**

- The manufacturer’s manual for the controller.
- A seasonal watering schedule.
- A list of components that require maintenance and the recommended frequency of maintenance.
- A permanent sticker has been attached to the controller indicating the warranty period for the irrigation system and contact information.
- The corrected or re-drawn design plans indicating the actual installation and components of the system.
- Location and operation of the isolation valve.

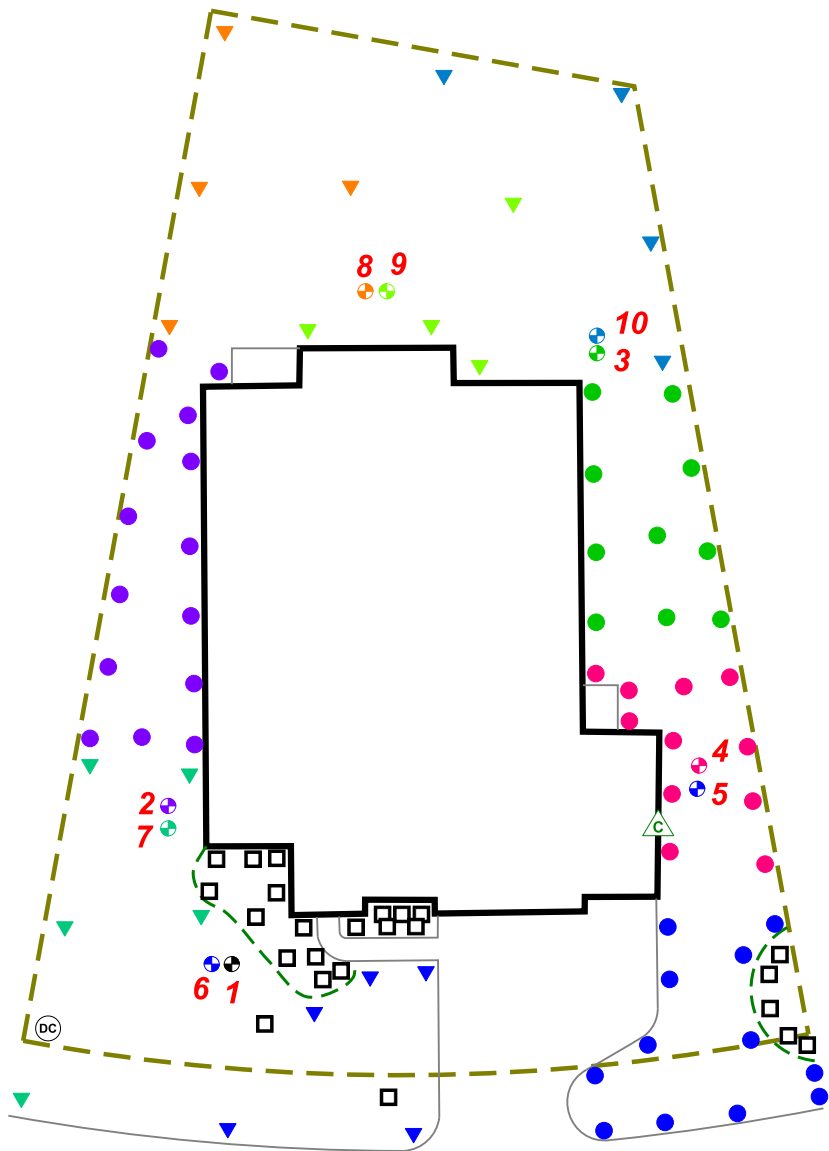

**2037 BEL PAESE BEND**

This irrigation system has been installed in accordance with all applicable state and local laws, ordinances, rules, regulations or orders. I have tested the system and determined that it has been installed according to the irrigation plan and is properly adjusted for the most efficient application of water at this time.

\_\_\_\_\_  
System Owner / Representative

\_\_\_\_\_  
Date

*[Signature]*

04/28/21

**NOTE: ALL Piping shown is diagrammatic and NOT illustrating actual location.**



DATE:	2021 - 04 / 28
JOB NUMBER:	7864-1-BEL-2037
DRAWN BY:	SINCLAIR
CHECKED BY:	STUBBLEFIELD
REVISIONS:	6/10/2021
COMPLETION:	
SHEET:	1 of 1
SCALE:	1" = 20'

<b>PROJECT:</b>
2037 BEL PAESE BEND LEANDER, TX 78641
LOT 1, BLOCK J TRAVISSO, PHASE 4, SECTION 1,2&3

<b>SHEET DESCRIPTION:</b>
IRRIGATION PLAN

<b>COMPANY:</b>
BEST OF TEXAS LANDSCAPES LIBERTY HILL, TEXAS 78642
(512) 260-1430
www.bestoftexaslandscapes.com