

**Recommended Run Times (minutes)**

- Spray – Shrub 12
- Spray – Lawn 25
- Rotor – Lawn 45



**Recommended Monthly Cycles**

(Water Days)


- January 3
- February 3
- March 4
- April 4
- May 7
- June 9
- July 11
- August 11
- September 9
- October 6
- November 4
- December 3

**Recommended Maintenance**

- Backflow – Test Annually (contact Lewis Sinclair 512-563-8762)
- Filter – Check Annually for debris
- Heads – Run system monthly checking for leaks or broken heads
- Valve Covers – Trim grass to keep exposed
- Controller – Seasonal update programming
- Winter – Run system briefly every 2 weeks if system turned off

**Legend**

- Ⓢ Backflow
- ⊗ Control Valve
- Spray - Shrub
- Spray - Lawn
- ▼ Rotor - Lawn
- ▭ Drip Tubing
- - - Main Line

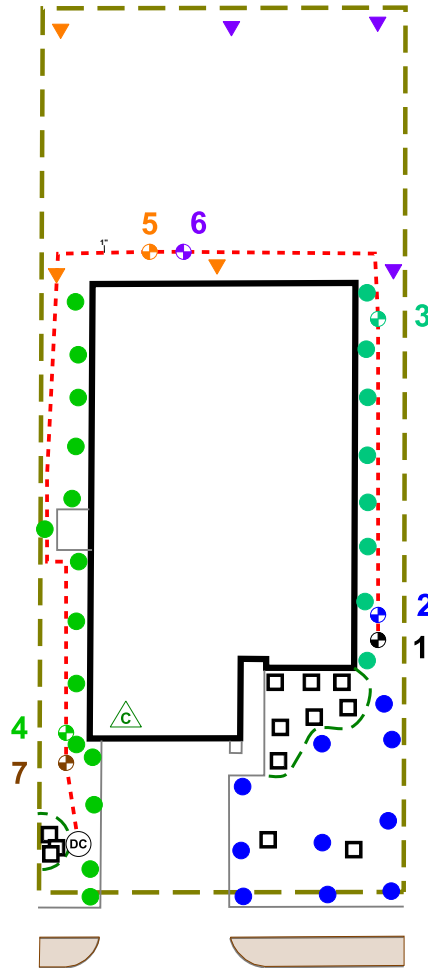

**5259 CORELLI FALLS**

**COMPLETION ITEMS PROVIDED**

- The manufacturer’s manual for the controller.
- A seasonal watering schedule.
- A list of components that require maintenance and the recommended frequency of maintenance.
- A permanent sticker has been attached to the controller indicating the warranty period for the irrigation system and contact information.
- The corrected or re-drawn design plans indicating the actual installation and components of the system.
- Location and operation of the isolation valve.

This irrigation system has been installed in accordance with all applicable state and local laws, ordinances, rules, regulations or orders. I have tested the system and determined that it has been installed according to the irrigation plan and is properly adjusted for the most efficient application of water at this time.

\_\_\_\_\_  
System Owner / Representative Date



*[Signature]*

11/12/21

**NOTE: ALL Piping shown is diagrammatic and NOT illustrating actual location.**

SHEET: 1 of 1	SCALE: 1" = 20'	CHECKED BY: STUBBLEFIELD	DRAWN BY: SINCLAIR	JOB NUMBER: 78665-COR-5259	DATE: 2021 - 11 / 12	REVISIONS: COMPLETION: 11/22/21	<b>PROJECT:</b> 5259 CORELLI FALLS ROUND ROCK, TX 78665  LOT 49, BLOCK X VIZCAYA, PHASE 4E	<b>SHEET DESCRIPTION:</b> IRRIGATION PLAN  	<b>COMPANY:</b> BEST OF TEXAS LANDSCAPES LIBERTY HILL, TEXAS 78642  (512) 260-1430  www.bestoftexaslandscapes.com
------------------	--------------------	-----------------------------	-----------------------	-------------------------------	-------------------------	---------------------------------------	---	--	---