







System Owner / Representative \_\_\_\_\_ Date \_\_\_\_\_

**Legend**

-  Backflow
-  Control Valve
-  Spray - Shrub
-  Spray - Lawn
-  Rotor - Lawn
-  Drip Tubing
-  Main Line

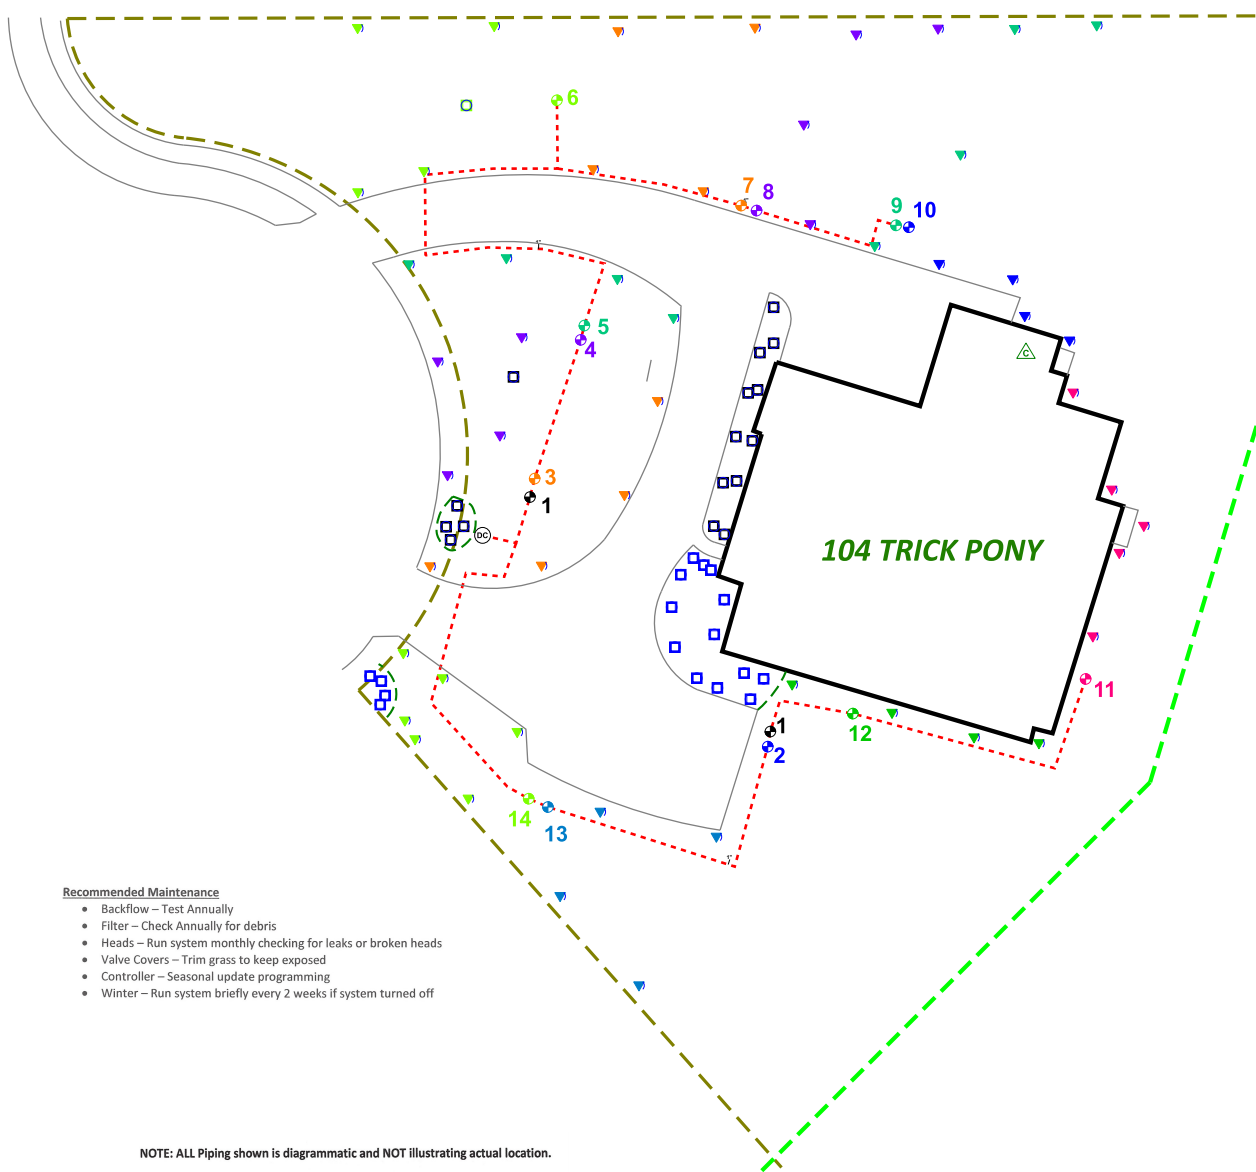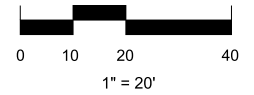

**Recommended Run Times (minutes)**

- Spray – Shrub 12
- Spray – Lawn 25
- Rotor – Lawn 45
- Drip – Lawn 45

**Recommended Monthly Cycles**

(Water Days)

- January 3
- February 3
- March 4
- April 4
- May 7
- June 9
- July 11
- August 11
- September 9
- October 6
- November 4
- December 3

**COMPLETION ITEMS PROVIDED**


- The manufacturer's manual for the controller.
- A seasonal watering schedule.
- A list of components that require maintenance and the recommended frequency of maintenance.
- A permanent sticker has been attached to the controller indicating the warranty period for the irrigation system and contact information.
- The corrected or re-drawn design plans indicating the actual installation and components of the system.
- Location and operation of the isolation valve.

**Recommended Maintenance**

- Backflow – Test Annually
- Filter – Check Annually for debris
- Heads – Run system monthly checking for leaks or broken heads
- Valve Covers – Trim grass to keep exposed
- Controller – Seasonal update programming
- Winter – Run system briefly every 2 weeks if system turned off

NOTE: ALL Piping shown is diagrammatic and NOT illustrating actual location.

This irrigation system has been installed in accordance with all applicable state and local laws, ordinances, rules, regulations or orders. I have tested the system and determined that it has been installed according to the irrigation plan and is properly adjusted for the most efficient application of water at this time.

<b>REVISIONS:</b> COMPLETION: 01/29/22	<b>PROJECT:</b> 104 TRICK PONY LIBERTY HILL TX 78642  LOT 49 BLK E CLEARWATER	<b>SHEET DESCRIPTION:</b> IRRIGATION PLAN 	<b>COMPANY:</b> BEST OF TEXAS LANDSCAPES LIBERTY HILL, TEXAS 78642  (512) 260-1430  www.bestoftexaslandscapes.com
<b>DATE:</b> 2021 - 11 / 22	<b>DRAWN BY:</b> SINCLAIR		
<b>JOB NUMBER:</b> 78642-TR-104	<b>CHECKED BY:</b> STUBBLEFIELD		
<b>SCALE:</b> 1" = 20'			
<b>SHEET:</b> 1 of 1			

