



1" = 20'

Recommended Monthly Cycles

(Water Days)

• January	3
• February	3
• March	4
• April	4
• May	7
• June	9
• July	11
• August	11
• September	9
• October	6
• November	4
• December	3

Legend

- ⊙ Backflow
- ⊗ Control Valve
- Spray - Shrub
- Spray - Lawn
- ▼ Rotor - Lawn
- ▭ Drip Tubing
- - - Main Line

Recommended Run Times (minutes)

• Spray - Shrub	12
• Spray - Lawn	25
• Rotor - Lawn	45
• Drip - Lawn	45


COMPLETION ITEMS PROVIDED

- The manufacturer's manual for the controller.
- A seasonal watering schedule.
- A list of components that require maintenance and the recommended frequency of maintenance.
- A permanent sticker has been attached to the controller indicating the warranty period for the irrigation system and contact information.
- The corrected or re-drawn design plans indicating the actual installation and components of the system.
- Location and operation of the isolation valve.

Recommended Maintenance

- Backflow - Test Annually
- Filter - Check Annually for debris
- Heads - Run system monthly checking for leaks or broken heads
- Valve Covers - Trim grass to keep exposed
- Controller - Seasonal update programming
- Winter - Run system briefly every 2 weeks if system turned off


This irrigation system has been installed in accordance with all applicable state and local laws, ordinances, rules, regulations or orders. I have tested the system and determined that it has been installed according to the irrigation plan and is properly adjusted for the most efficient application of water at this time.

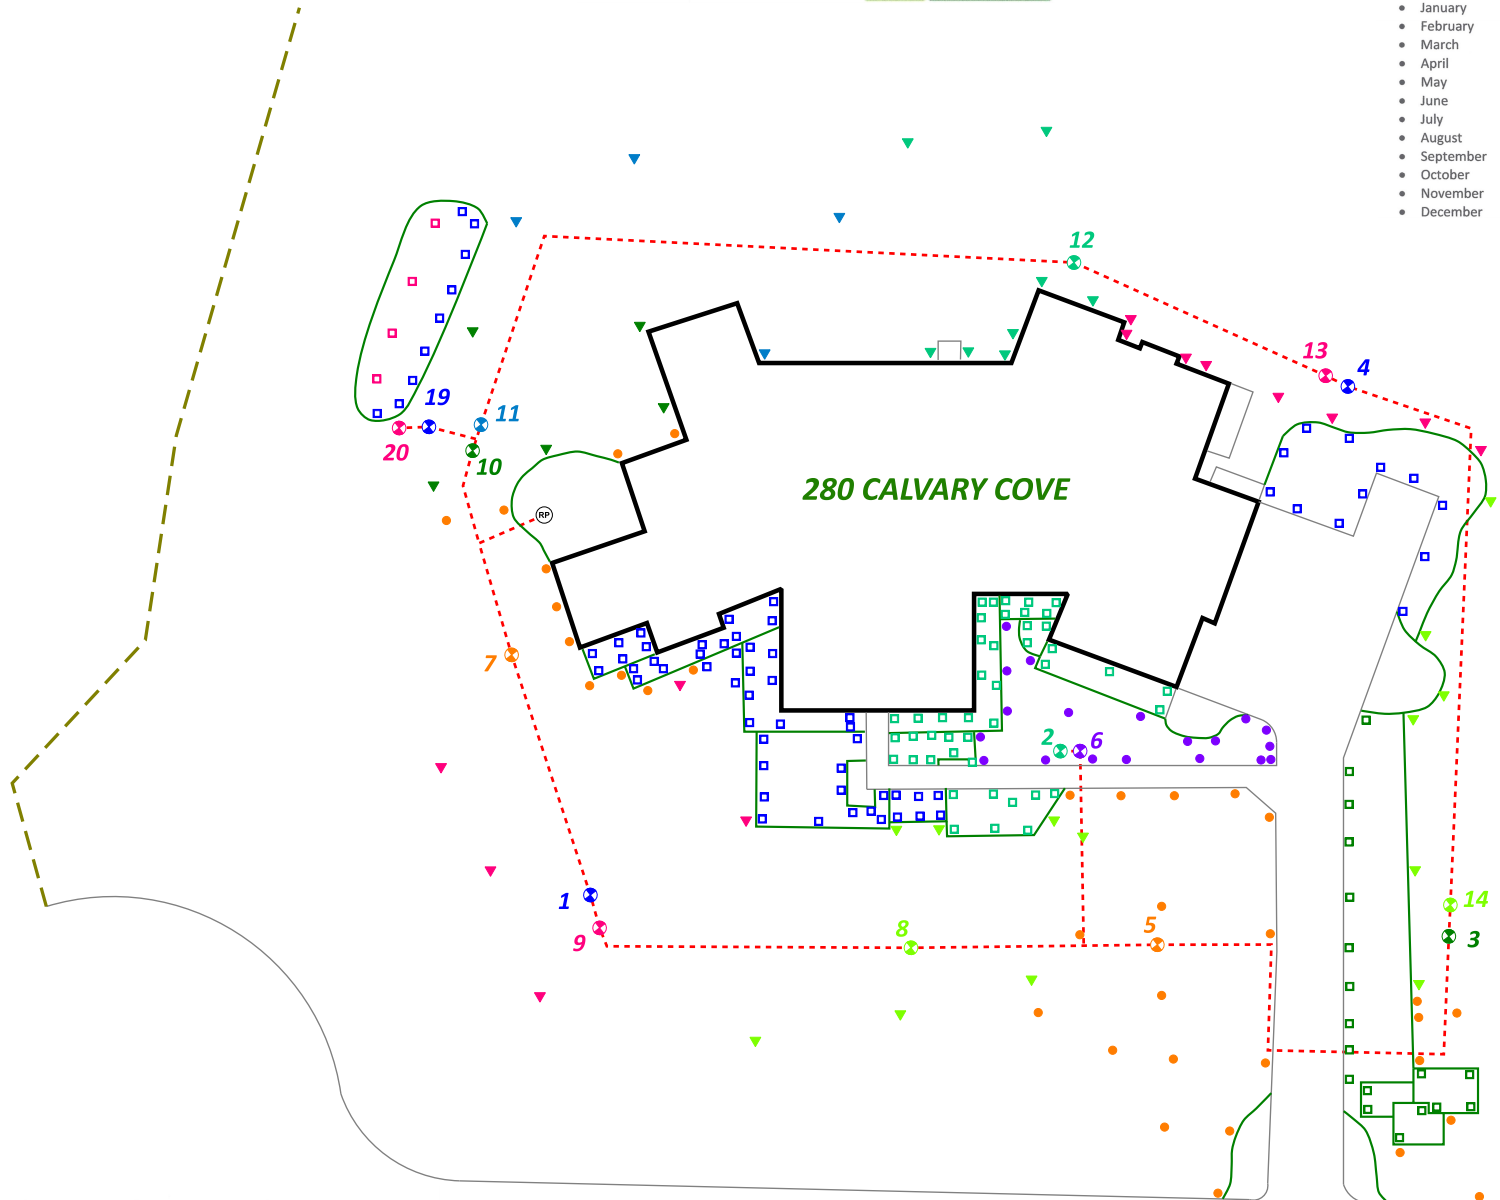


NOTE: ALL Piping shown is diagrammatic and NOT illustrating actual location.

REVISIONS:	DATE:
COMPLETION:	2020 - 12 / 19
01/04/2021	
JOB NUMBER:	DATE:
78620-CAL-280	2020 - 12 / 19
DRAWN BY:	CHECKED BY:
SINCLAIR	STUBBLEFIELD
SCALE:	SHEET:
1" = 20'	1 of 1

PROJECT:
280 CALVARY COVE DRIPPING SPRINGS TX 78620
FOSTER RESIDENCE

SHEET DESCRIPTION:
IRRIGATION PLAN


COMPANY:
BEST OF TEXAS LANDSCAPES LIBERTY HILL, TEXAS 78642
(512) 260-1430
www.bestoftexaslandscapes.com

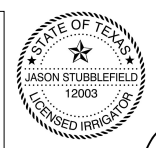

12/19/2020 