

Recommended Run Times (minutes)

- Spray – Shrub 12
- Spray – Lawn 25
- Rotor – Lawn 45
- Drip – Lawn 45

Recommended Monthly Cycles

(Water Days)

- January 3
- February 3
- March 4
- April 4
- May 7
- June 9
- July 11
- August 11
- September 9
- October 6
- November 4
- December 3

Recommended Maintenance



- Backflow – Test Annually
- Filter – Check Annually for debris
- Heads – Run system monthly checking for leaks or broken heads
- Valve Covers – Trim grass to keep exposed
- Controller – Seasonal update programming
- Winter – Run system briefly every 2 weeks if system turned off

Legend

- ⊗ Backflow
- △ Controller
- ⊗ Control Valve
- Spray - Shrub
- ⊕ Spray - Lawn
- ▽ Rotor - Lawn
- B Bubbler
- Drip Tubing
- - - Main Line

COMPLETION ITEMS PROVIDED

- The manufacturer's manual for the controller.
- A seasonal watering schedule.
- A list of components that require maintenance and the recommended frequency of maintenance.
- A permanent sticker has been attached to the controller indicating the warranty period for the irrigation system and contact information.
- The corrected or re-drawn design plans indicating the actual installation and components of the system.
- Location and operation of the isolation valve.

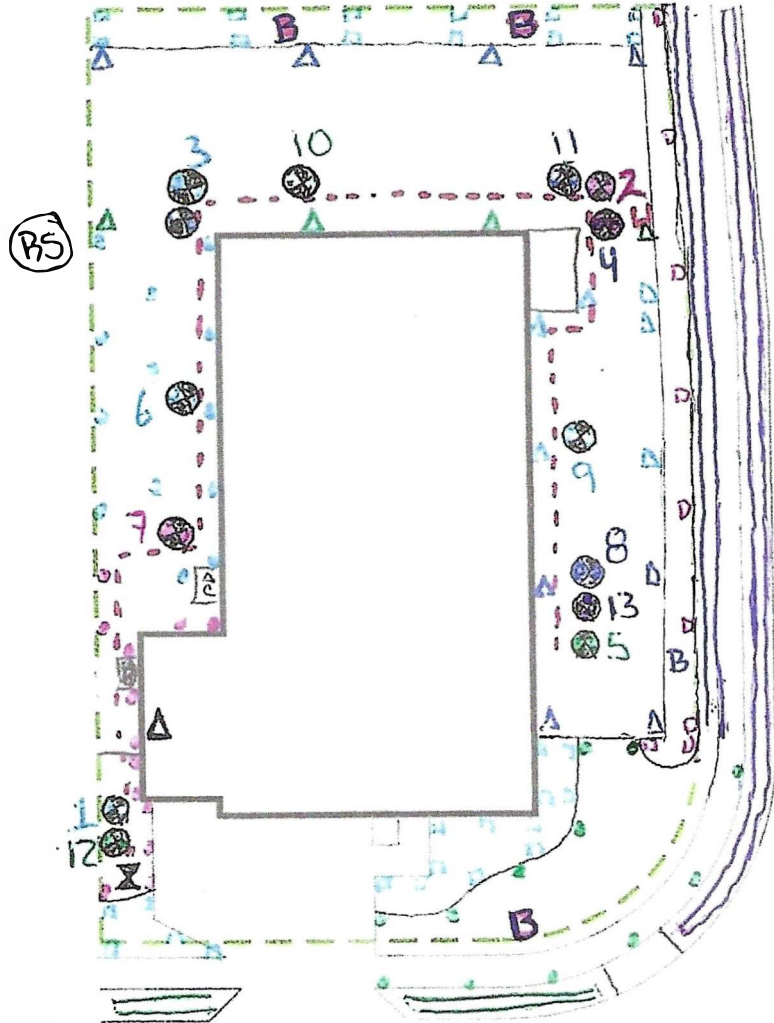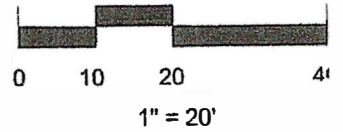

8600 PEA FOWL STREET

Irrigation in Texas is regulated by the Texas Commission on Environmental Quality (TCEQ), MC-235, P.O. Box 13087, Austin, Texas 78711-3087. TCEQ's website is: www.tceq.texas.gov

This irrigation system has been installed in accordance with all applicable state and local laws, ordinances, rules, regulations or orders. I have tested the system and determined that it has been installed according to the irrigation plan and is properly adjusted for the most efficient application of water at this time



[Handwritten Signature]

10.10.2024

NOTE: ALL Piping shown is diagrammatic and NOT illustrating actual location.

SHEET 1 of 1	SCALE 1" = 20'	DRAWN BY CARTER	PROJECT 8600 PEA FOWL STREET AUSTIN, TX 78744	CLIENT/DEVELOPER IRRIGATION PLAN	COMPANY BEST OF TEXAS LANDSCAPES LIBERTY HILL, TEXAS 78642 (512) 260-1430 www.bestoftexaslandscapes.com
CHECKED BY STUBBLEFIELD	DATE 10.10.2024	JOB NUMBER 7874PEAFB500	LOT 14 BLOCK C PROSPECT PARK		
LICENSED IRRIGATOR 12003	SIGNATURE 	LICENSED IRRIGATOR 12003			